




**STEEL PLATE AT PIER JOINT**

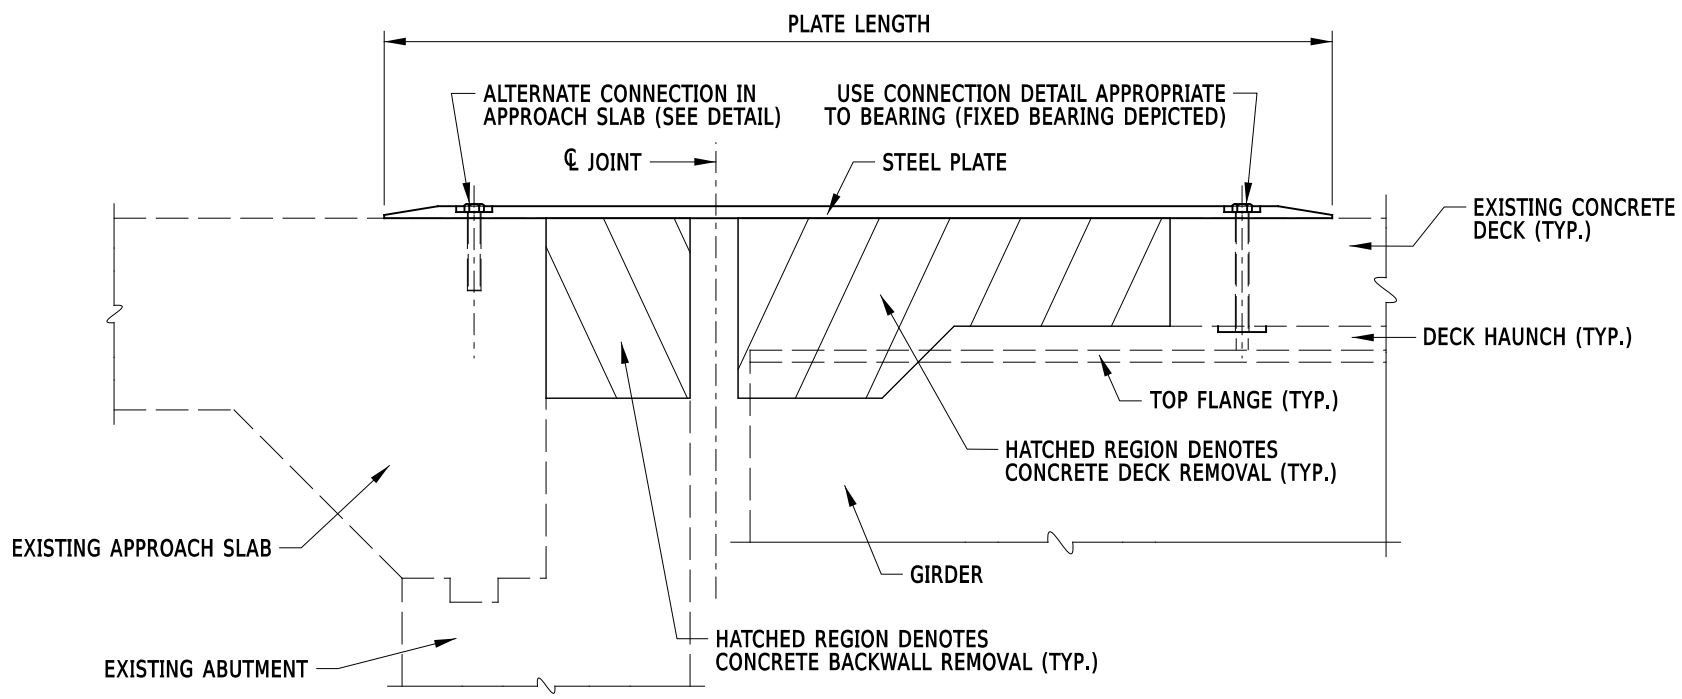


**STEEL PLATE AT ABUTMENT JOINT**

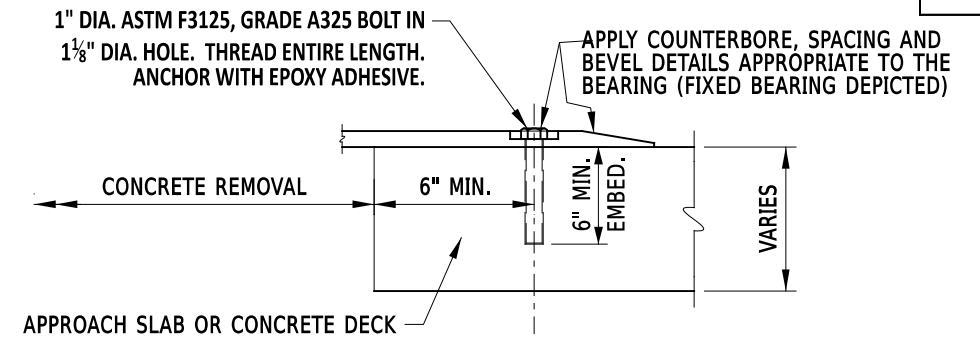

**ALTERNATE CONNECTION**

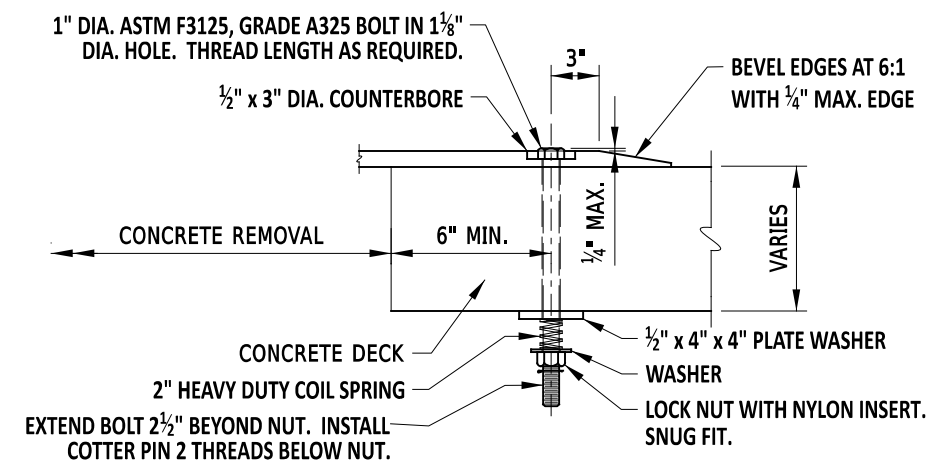

**CONNECTION AT FIXED BEARINGS**

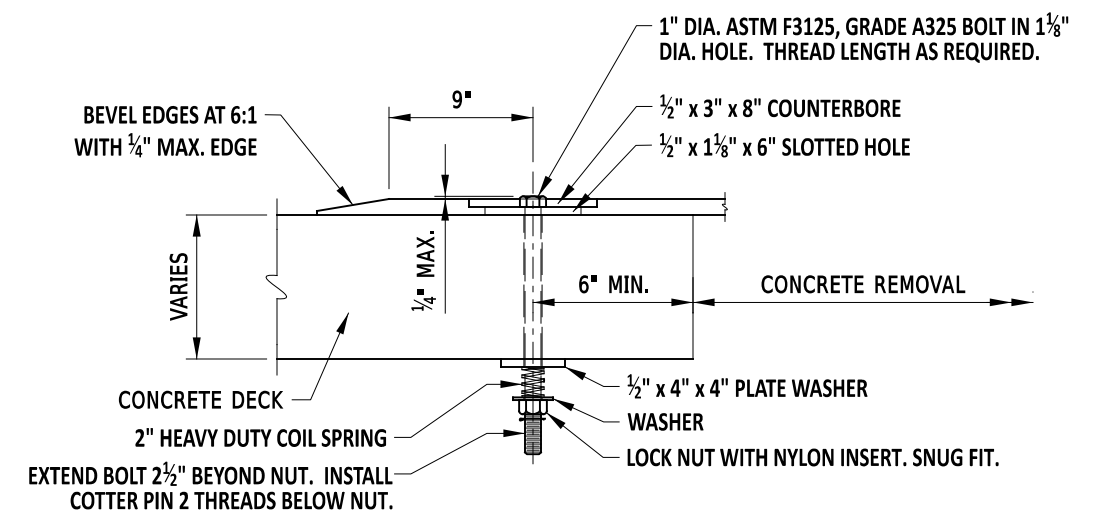

**CONNECTION AT EXPANSION BEARINGS**



RECOMMENDED  
 ENGINEERING SUPPORT  
 DATE 12/03/2021

STEEL PLATE - BRIDGE DECK  
 STANDARD NO. M-11 (2021)  
 SHT. 3 OF 3

REVIEWED  
 DEPUTY DIRECTOR - DESIGN  
 DATE 12/06/2021  
 APPROVED  
 CHIEF ENGINEER  
 DATE 12/07/2021