

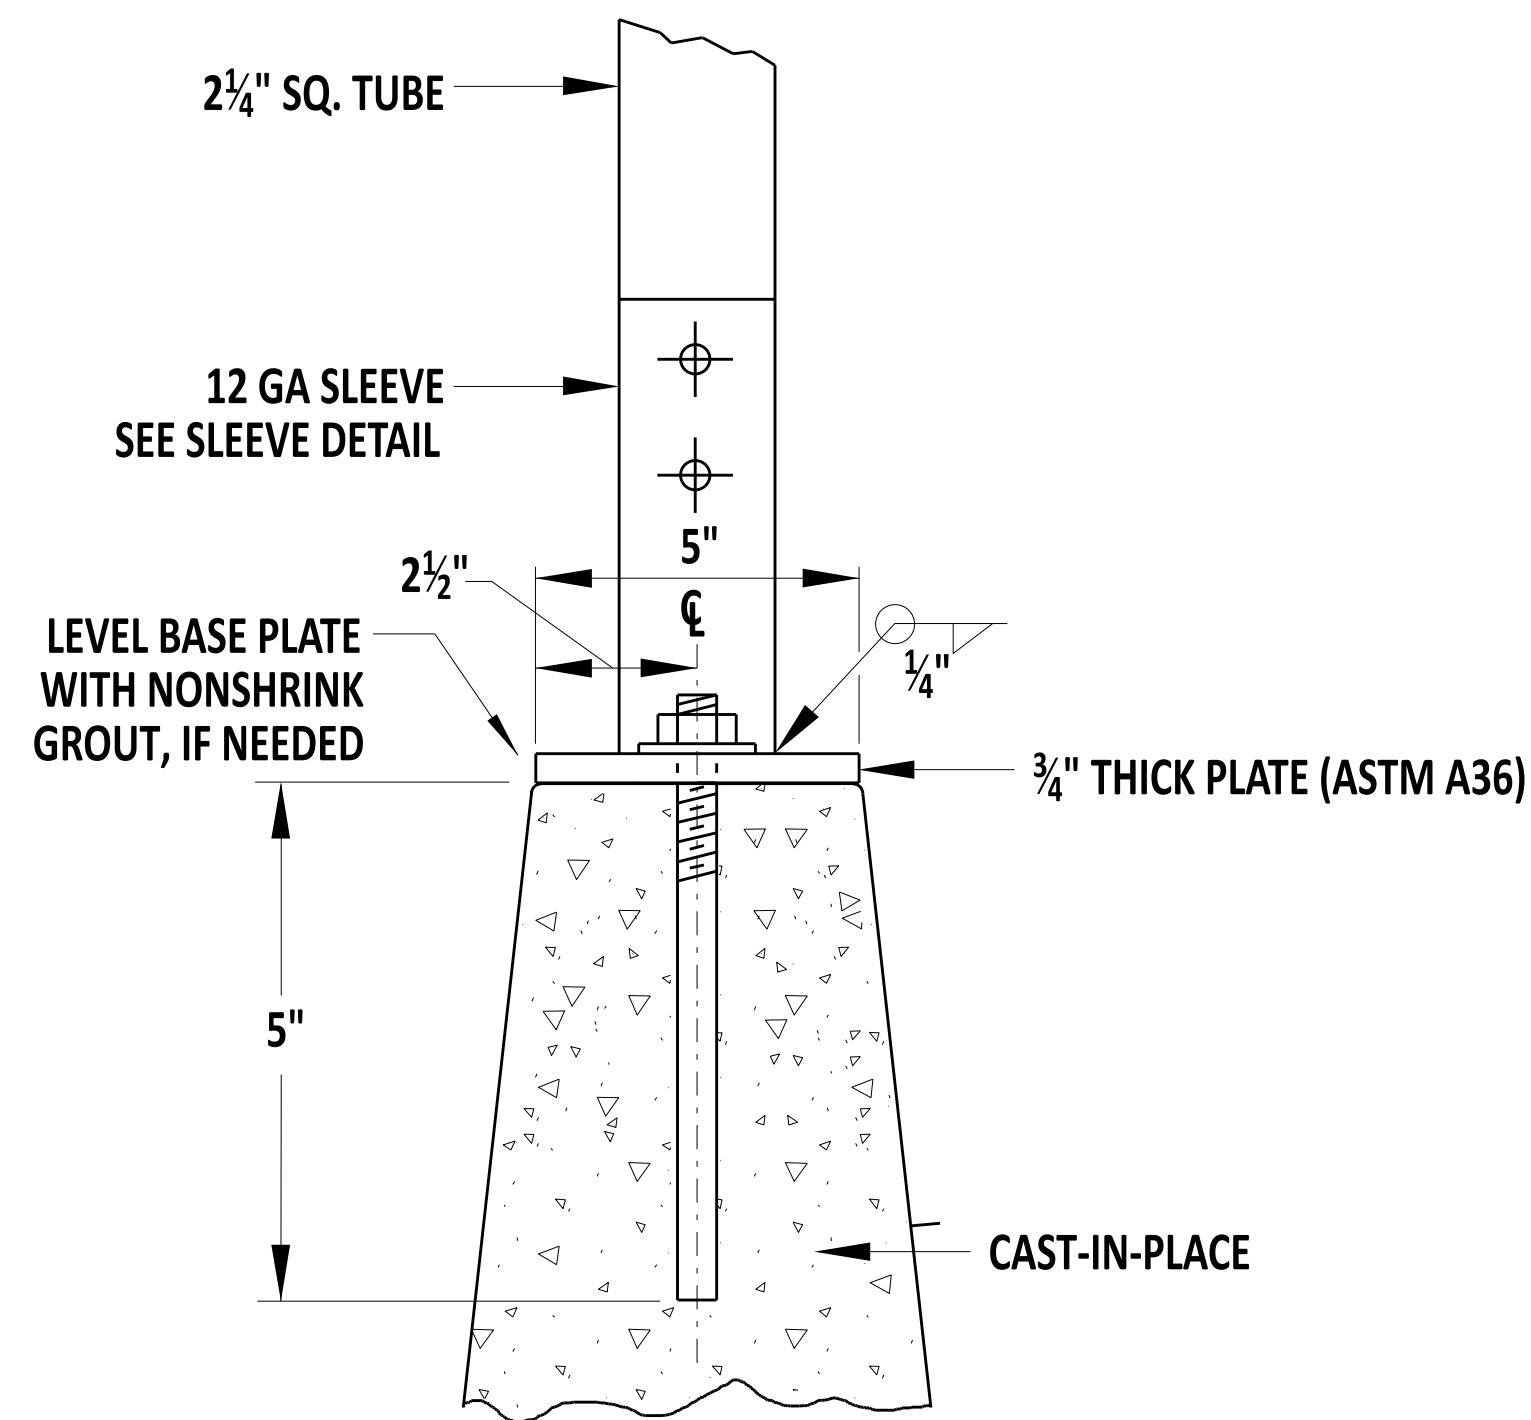


DETAIL 'A' - SIDE VIEW CONCRETE BARRIER

**CONCRETE BARRIER MOUNTED MILE MARKER
MAXIMUM SIGN AREA - 8 SQ. FT.**

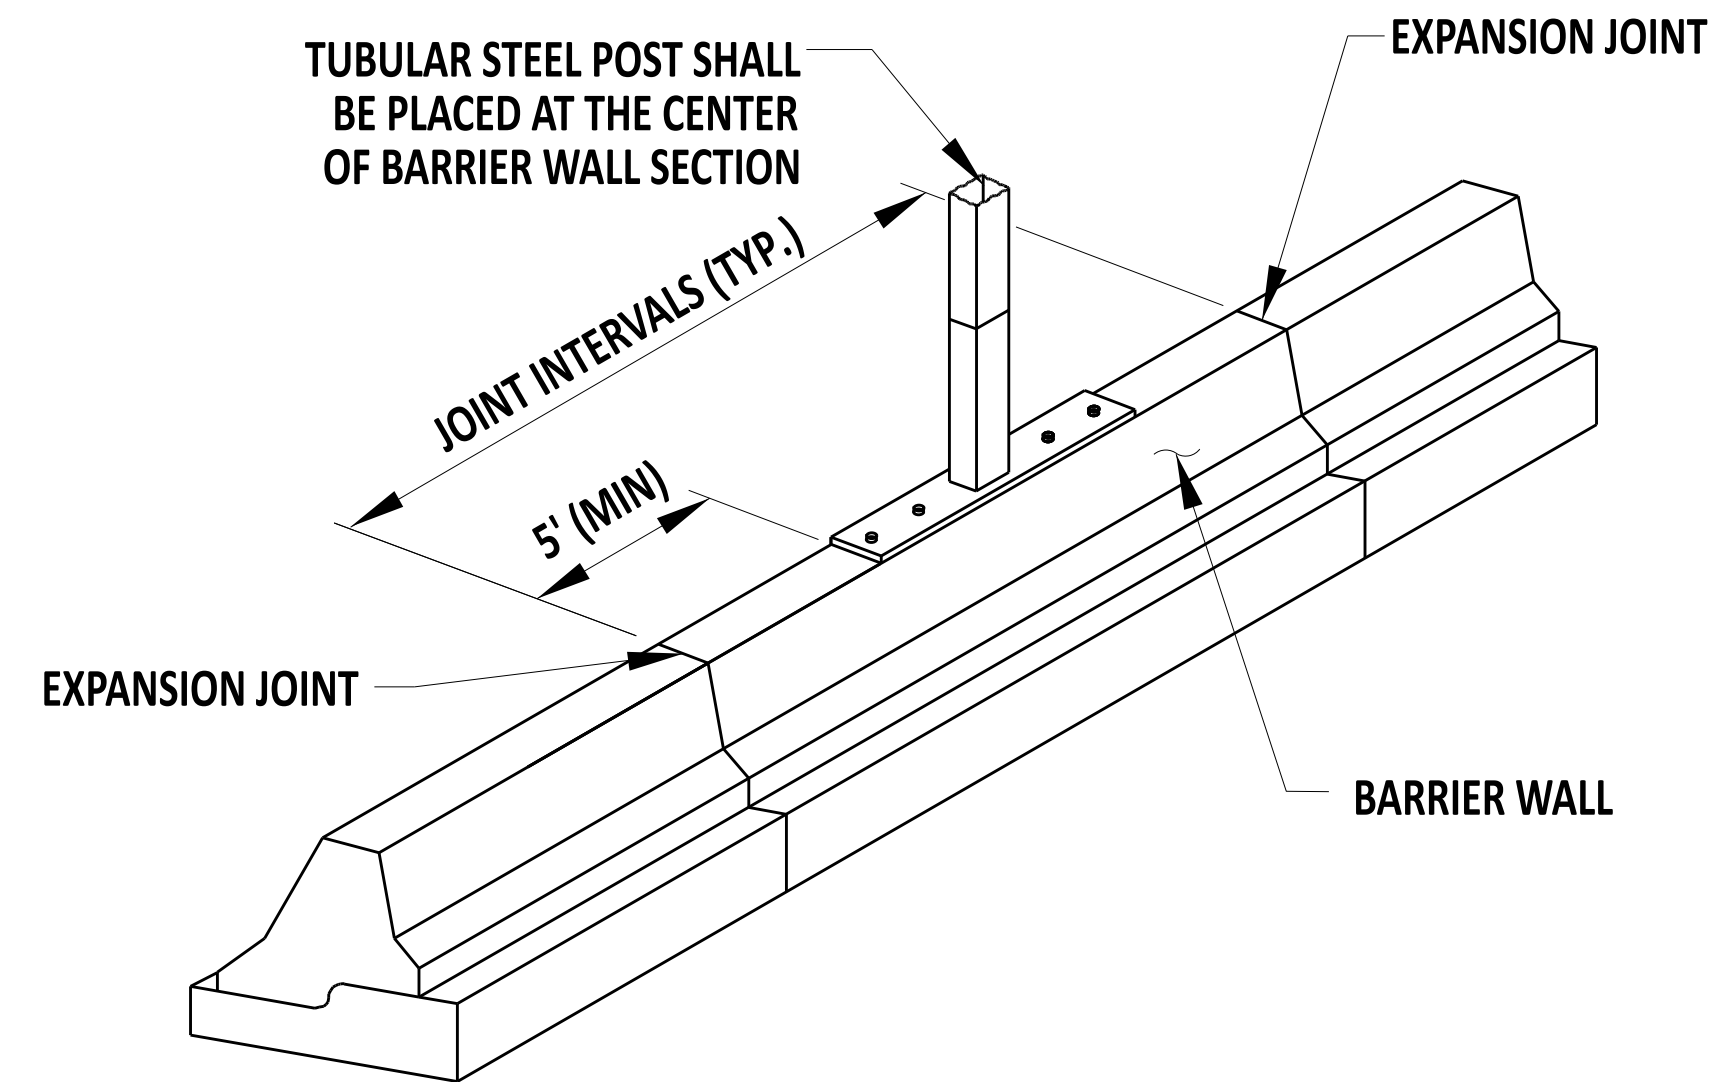

DETAIL 'A' CONCRETE BARRIER

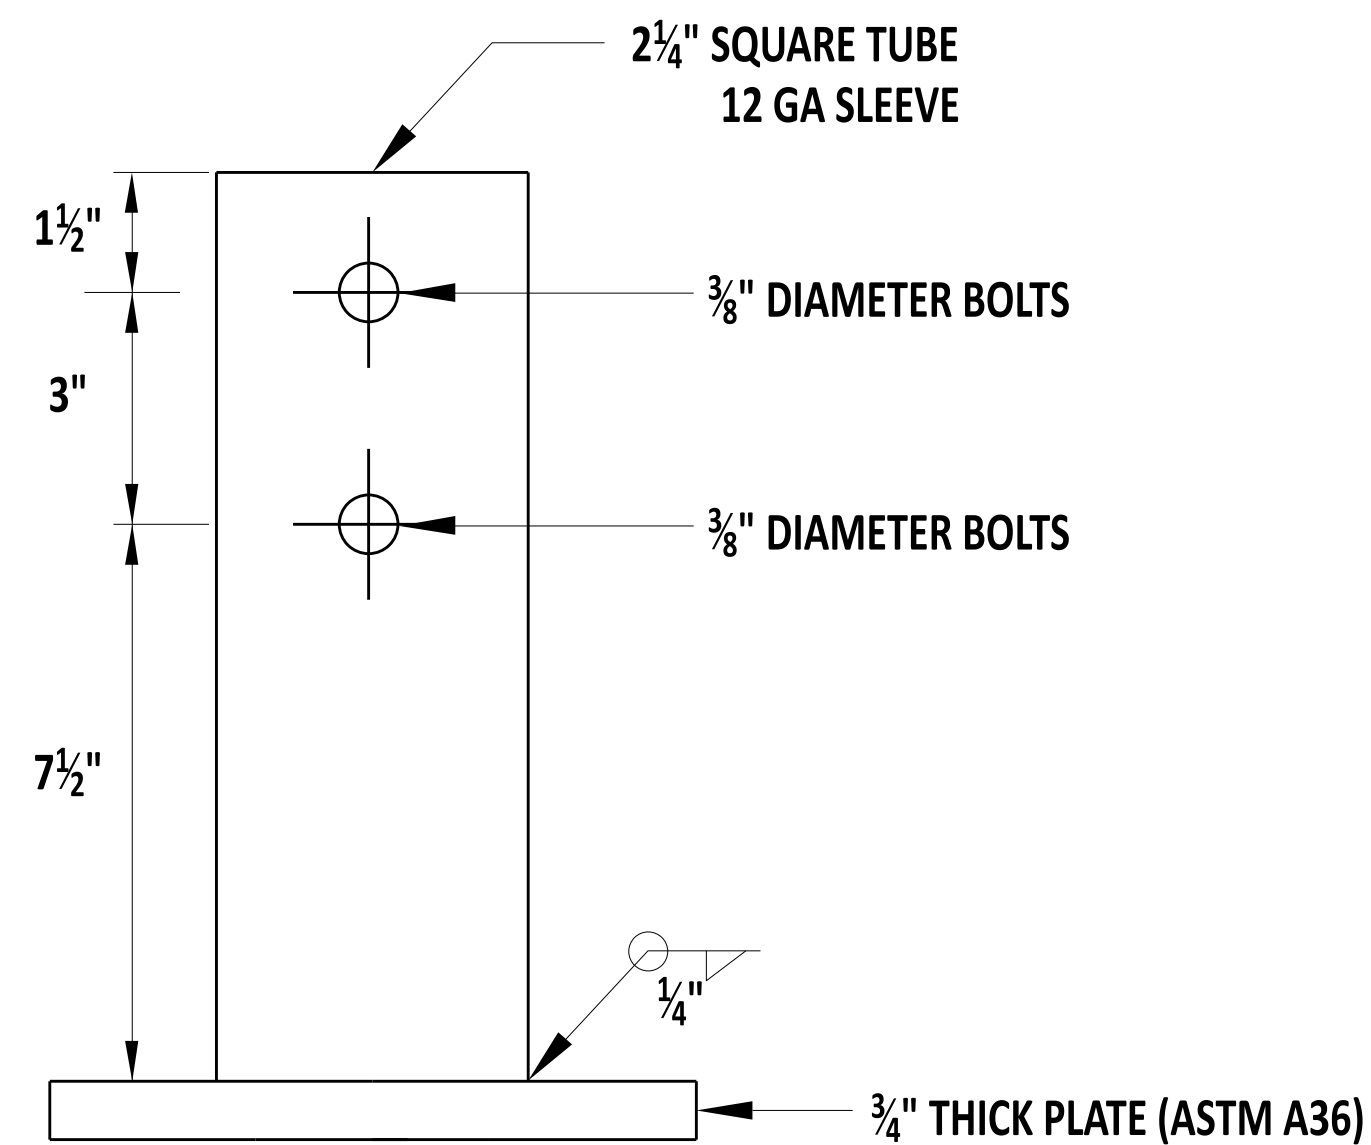

SLEEVE DETAIL

NOTES:

1. MILE MARKER BARRIER MOUNT SHALL BE INSTALLED FOLLOWING DE MUTCD GUIDANCE. SIGNS MAXIMUM WIDTH SHALL NOT EXCEED 18".
2. THE MILE MARKER BARRIER MOUNT SHALL BE INSTALLED 5' (MIN.) OFF OF ALL EXPANSION JOINTS.
3. REFER TO OTHER APPROPRIATE SERIES STANDARD FOR ATTACHMENT DETAIL.
4. VERIFY ANY EXISTING CONDUIT BEFORE DRILLING HOLES. IF THE CONDUIT IS WITHIN 10" FROM THE TOP OF THE BARRIER, CONTACT THE ENGINEER FOR ALTERNATE DESIGN.



Andrew Shott
ENGINEERING SUPPORT DATE 12/22/2023
RECOMMENDED

MILE MARKER BARRIER MOUNT

STANDARD NO. T-19 (2024) SHT. 3 OF 3

REVIEWED *[Signature]* 22 December 2023
DEPUTY DIRECTOR - DESIGN DATE

APPROVED *[Signature]* 01/11/2024
CHIEF ENGINEER DATE