



LEGEND


- TS TURNING SPACE
- RAMP
- BLENDED TRANSITION
- CROSSWALK STRIPING
- TRIANGULAR AREA
- DETECTABLE WARNING SURFACE
- FLARED SIDE
- LIMIT OF 6" MIN. SIDEWALK OVER 6" GABC
- BUFFER OR OTHER NON-WALKABLE SURFACE

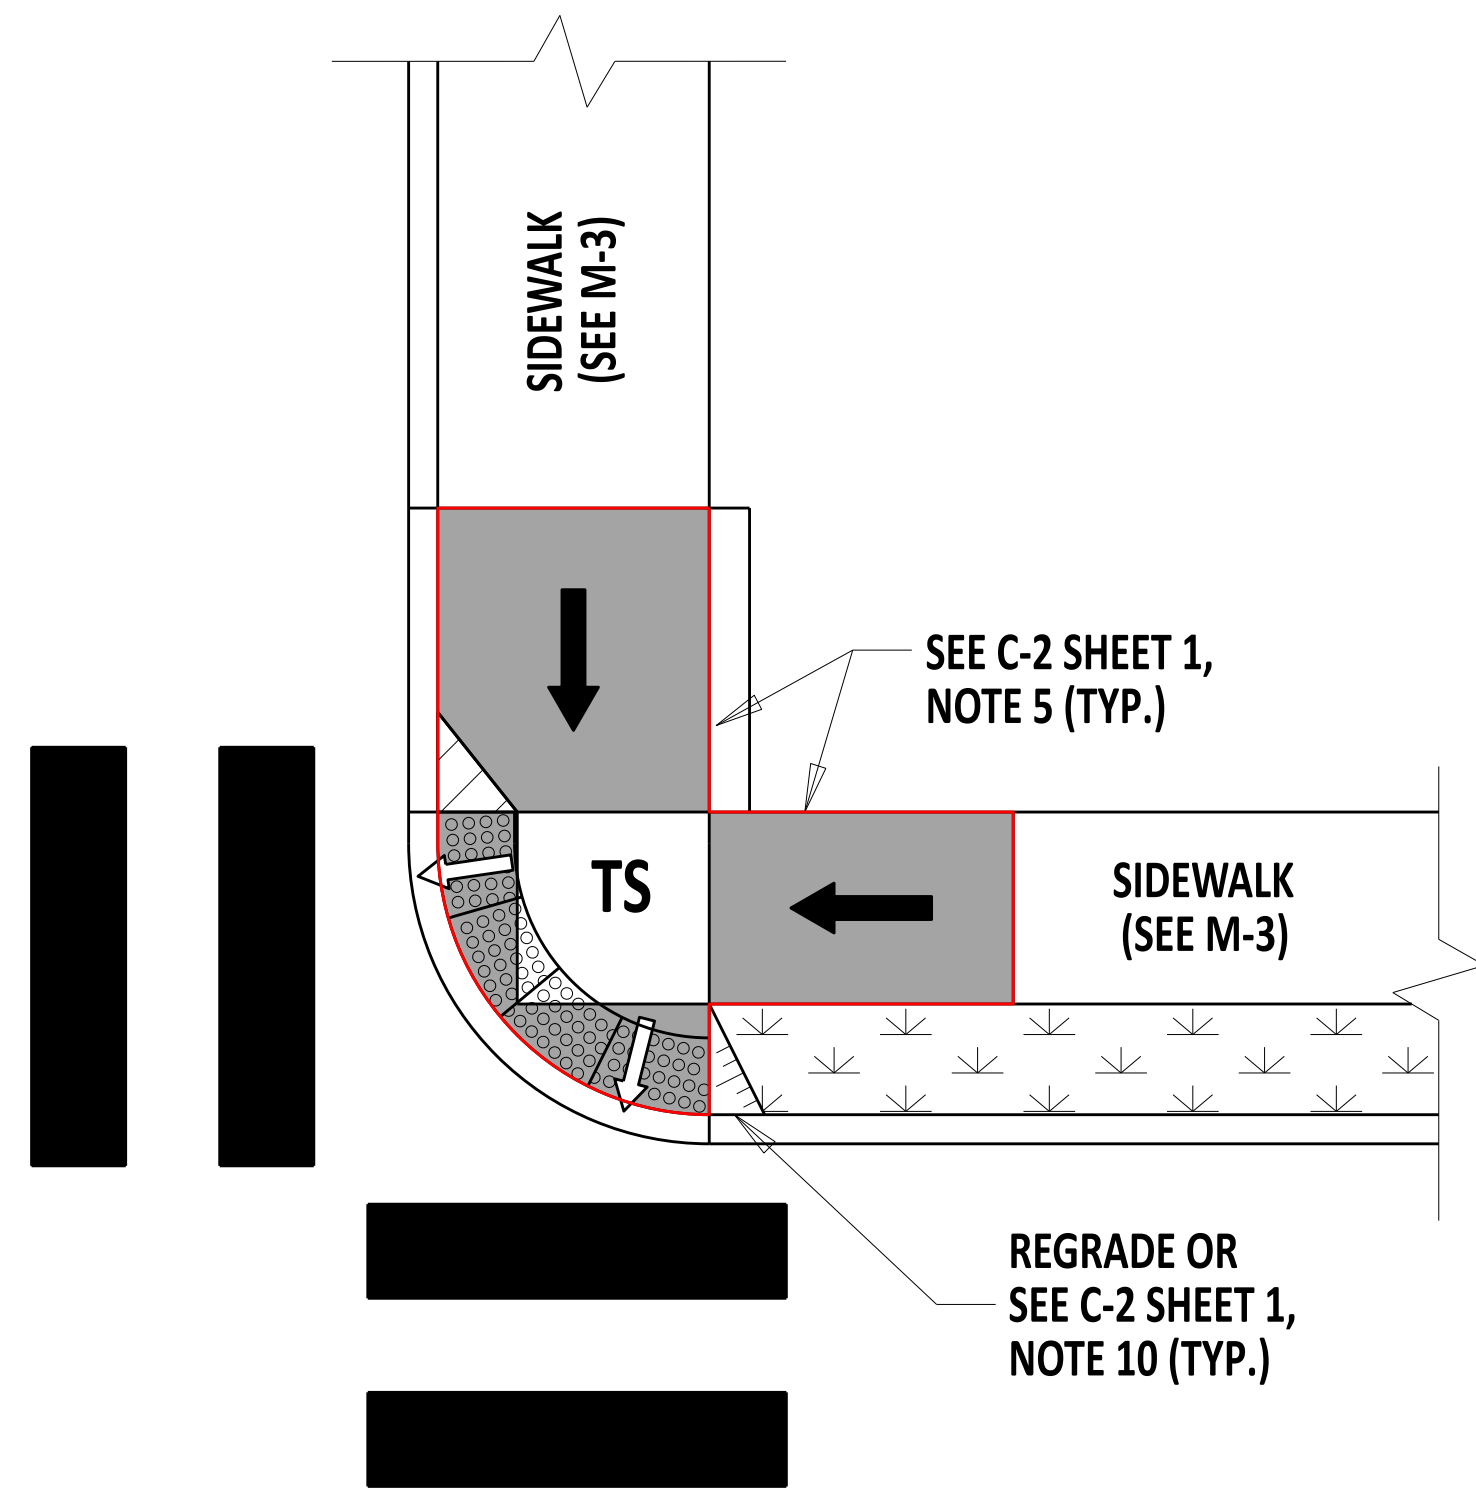

DEPRESSED CORNER WITH SHARED TURNING SPACE

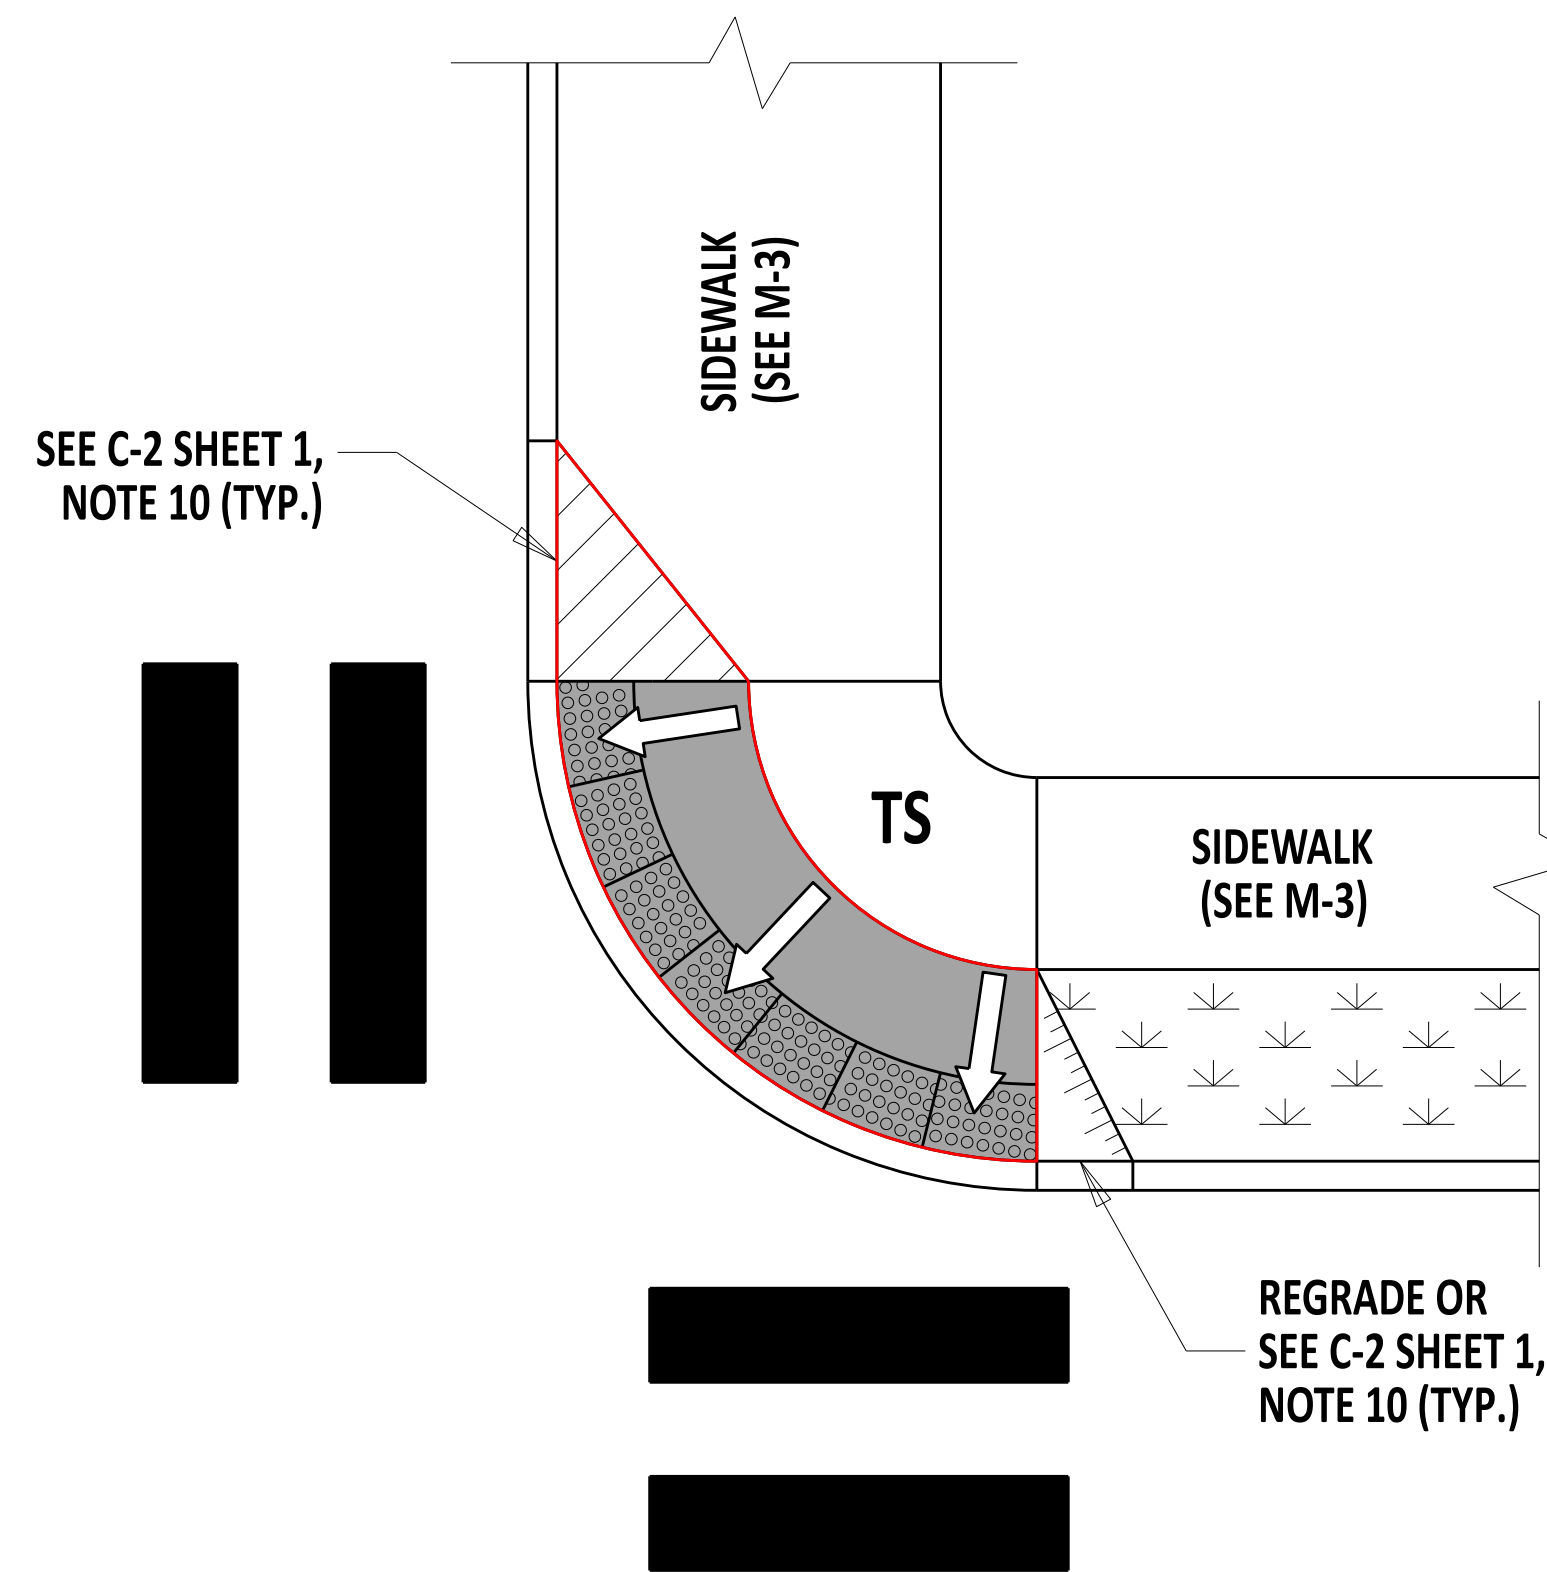

CORNER BLENDED TRANSITION WITH SIDEWALK

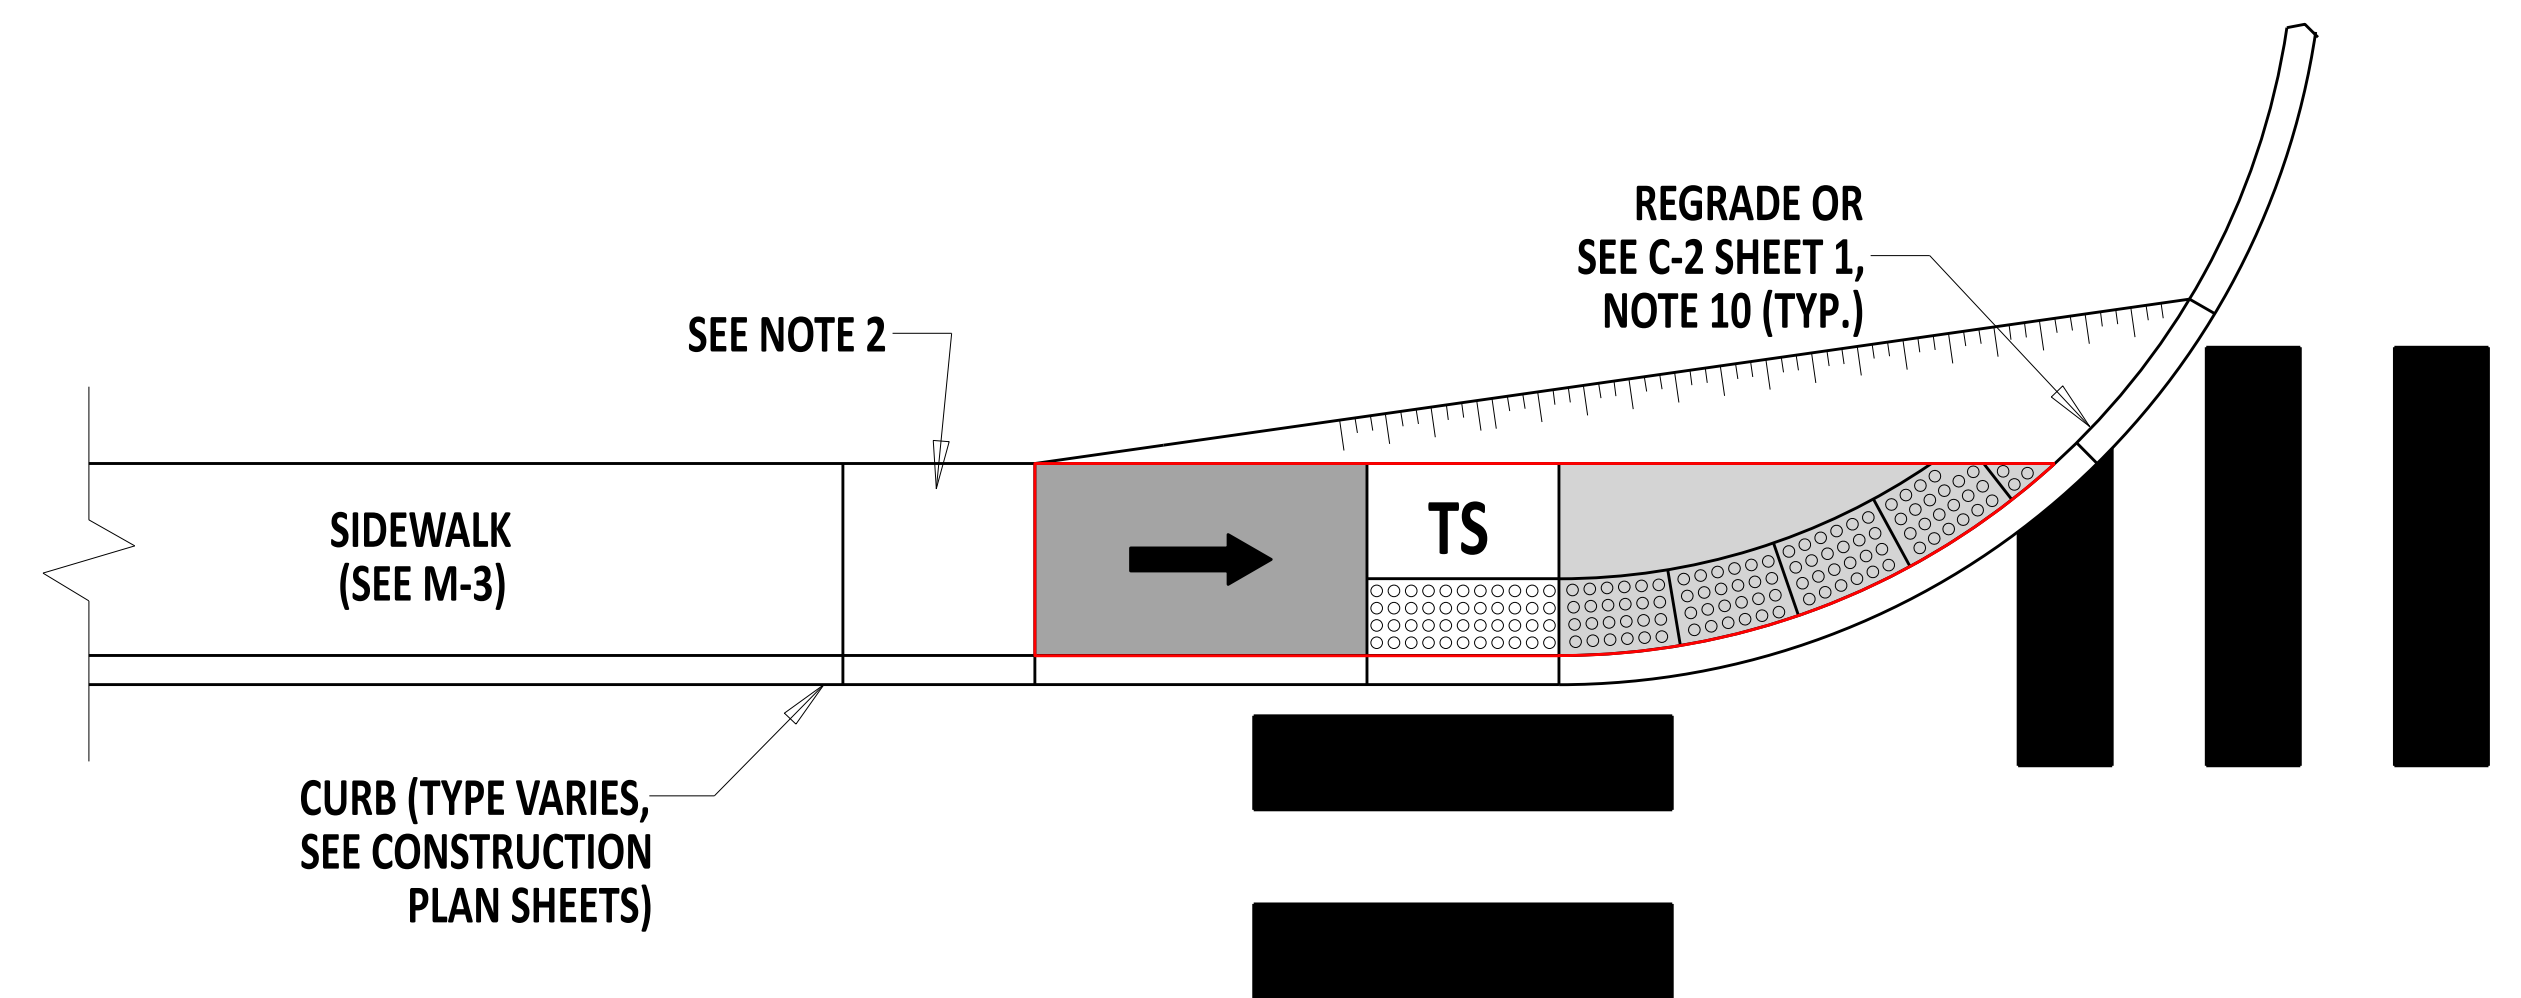

SINGLE APPROACH DEPRESSED CORNER

NOTES:

- 1). SEE DETAIL C-2, SHEET 1 FOR GENERAL PEDESTRIAN CONNECTION NOTES AND ELEMENT REQUIREMENTS.
- 2). INSTALL A TURNING SPACE IF A TURNING MOVEMENT IS REQUIRED TO ENTER OR EXIT THE RAMP. IF A TURNING SPACE IS REQUIRED, THE MINIMUM DEPTH IS 6" OF SIDEWALK OVER 6" OF GABC.
- 3). PLACE THE DWS AT THE BACK OF CURB ALONG THE ENTIRE LENGTH OF THE DEPRESSED CURB.

PEDESTRIAN CONNECTION, TYPE 4: DEPRESSED CORNERS



Andrew Shott
ENGINEERING SUPPORT 12/22/2023
RECOMMENDED DATE

PEDESTRIAN CONNECTION, TYPE 4
STANDARD NO. C-2 (2024) SHT. 6 OF 8

REVIEWED *[Signature]* 22 December 2023
DEPUTY DIRECTOR - DESIGN DATE
APPROVED *[Signature]* 01/11/2024
CHIEF ENGINEER DATE