
SCALE: NTS

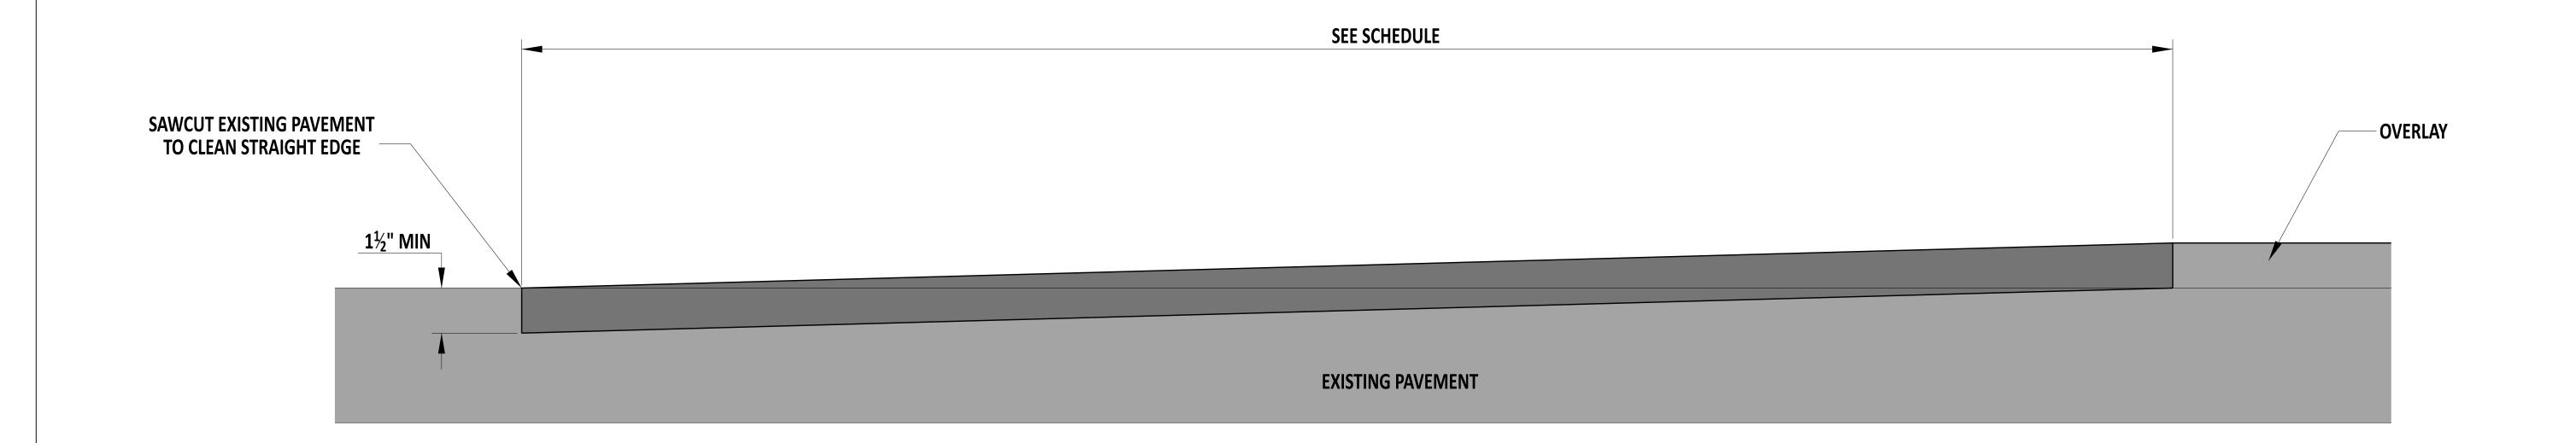

| CONDITION | SLOPE FEET:INCHES | | | | |
|---------------------------------|----------------------|--|--|--|--|
| GREATER THAN OR EQUAL TO 55 MPH | 40:1 | | | | |
| LESS THAN 55MPH | 30:1 | | | | |
| STOP CONTROLLED | 15.1 | | | | |

15:1

1). ADJUST THE PROFILE OF THE OVERLAY PAVING TO ASSURE A SMOOTH TRANSITION THROUGH THE BUTT JOINT.
2). SEAL JOINTS IN ACCORDANCE WITH SECTION 401.

| V DelDOT <u></u> |
|-------------------------|

| andrew Shot | 12/22/2023 | BUTT JOINTS | | | | | | REVIEWED | |
|-------------|------------|--------------|------------|------|---|----|---|----------|----------|
| RECOMMENDI | ED | STANDARD NO. | P-3 (2024) | SHT. | 1 | OF | 1 | | APPROVED |

INTERSECTION

22 December 2023 01/11/2024 DATE