


PLAN

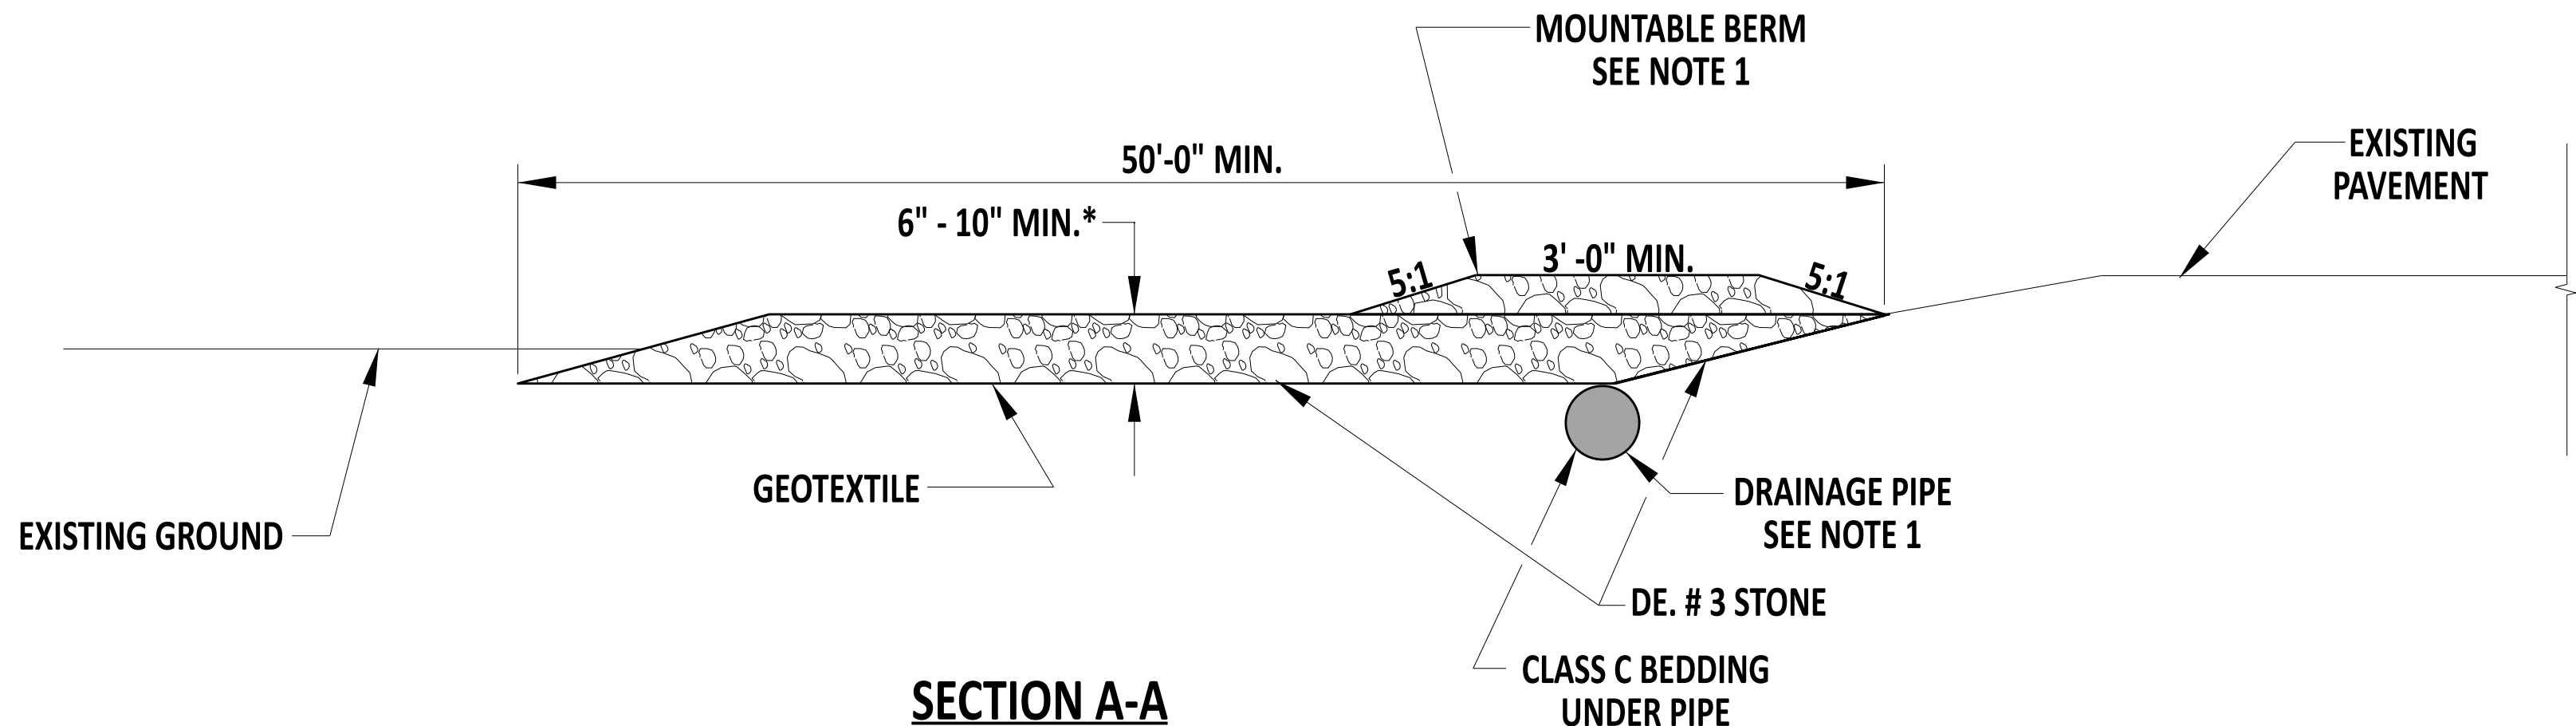

SECTION A-A

* - 6" MIN (< 3 AXLE) -
10" MIN (> 3 AXLE)

NOTES:

- 1). PIPE ALL SURFACE WATER THAT IS FLOWING OR DIVERTED TOWARDS THE CONSTRUCTION ENTRANCE UNDER THE ENTRANCE. A MOUNTABLE BERM AS SHOWN ON THIS DETAIL, IS PERMITTED TO FACILITATE PLACEMENT OF PIPES IN SHALLOW CONDITIONS.
- 2). SEE PLANS FOR LOCATION AND NUMBER OF STABILIZED CONSTRUCTION ENTRANCES. PRIOR APPROVAL BY THE ENGINEER IS REQUIRED FOR ANY CHANGE IN LOCATION OR NUMBER OF ENTRANCES.



Andrew Shott
ENGINEERING SUPPORT 12/22/2023
RECOMMENDED DATE

STABILIZED CONSTRUCTION ENTRANCE

STANDARD NO. E-14 (2024) SHT. 1 OF 1

REVIEWED *[Signature]* 22 December 2023
DEPUTY DIRECTOR - DESIGN DATE

APPROVED *[Signature]* 01/11/2024
CHIEF ENGINEER DATE