
SCALE: NTS

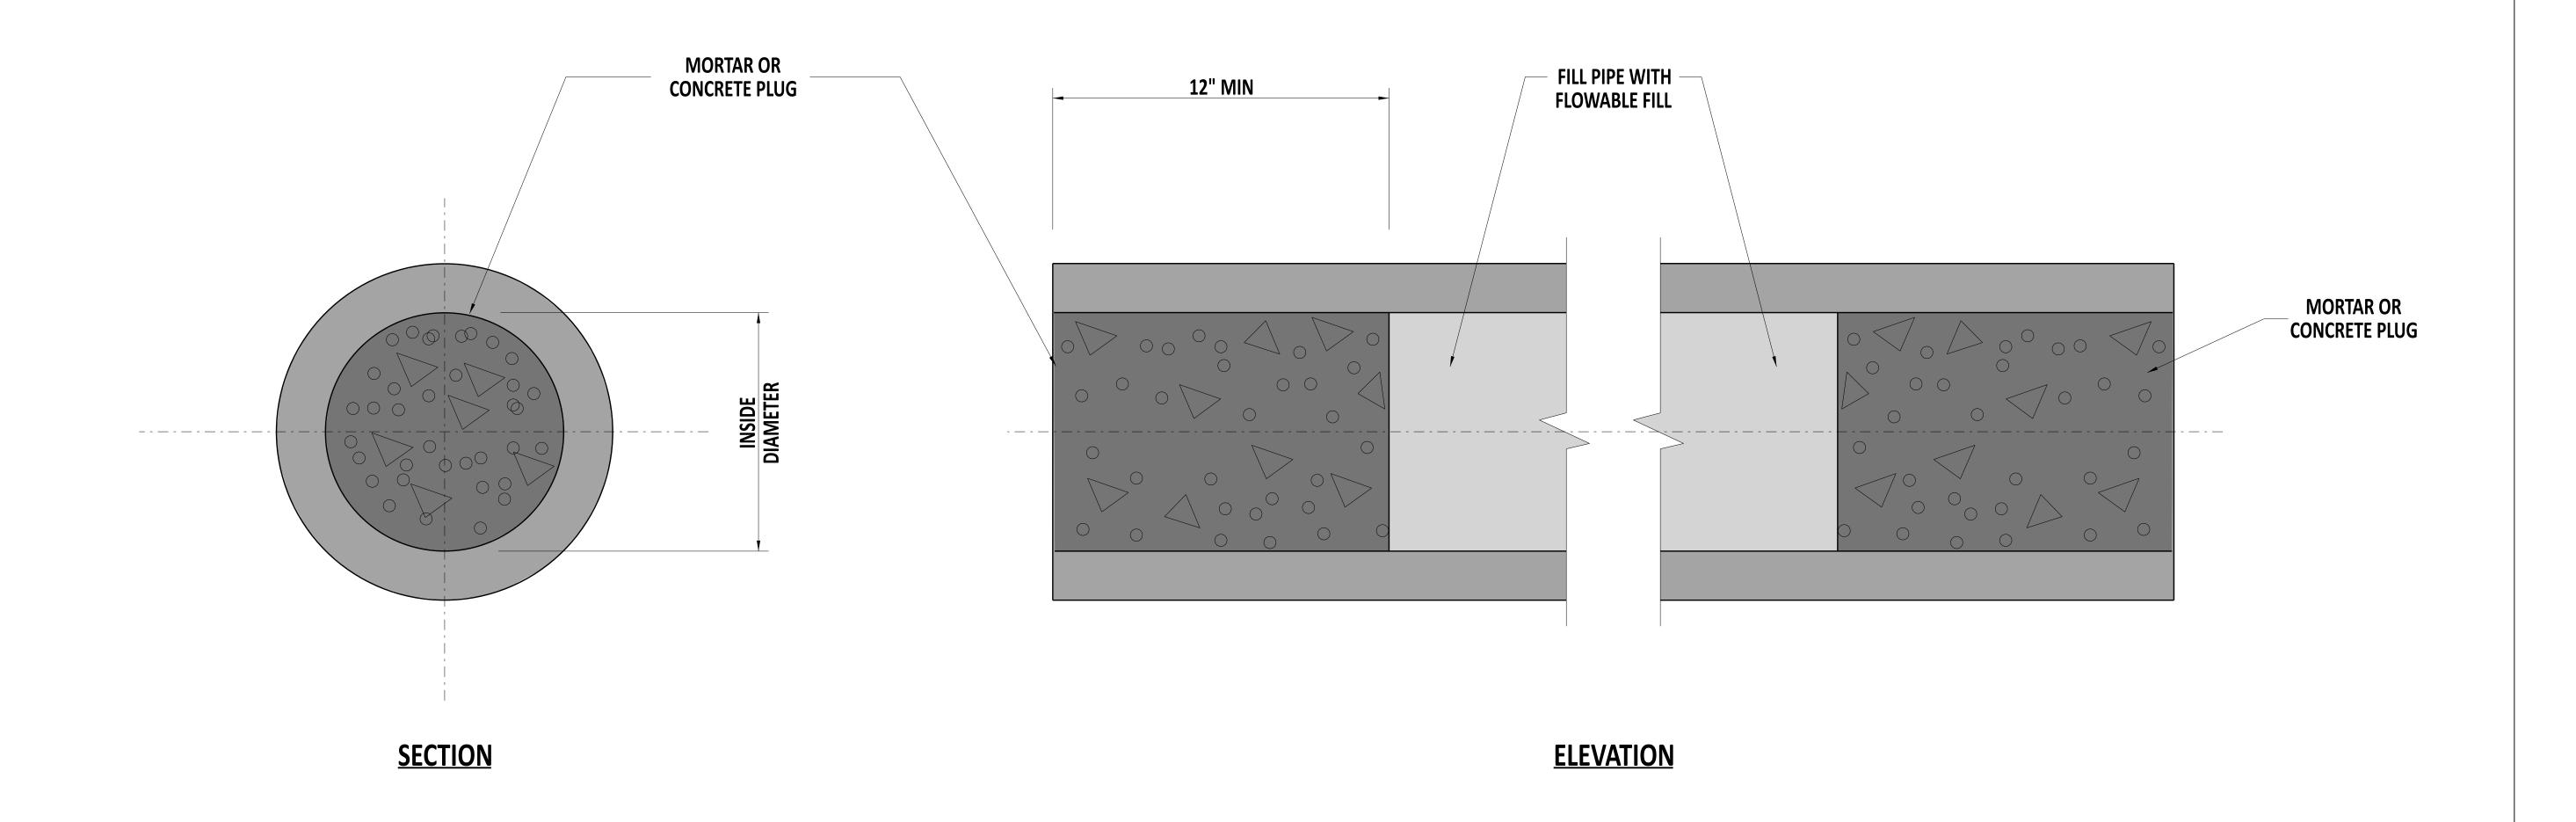

NOTE:

1). PLUG THE DOWNSTREAM PIPE END WITH MORTAR, AND FLOWABLE FILL IN ACCORDANCE WITH SECTION 208.



PIPE PLUGGING
REVIEWED

RECOMMENDED
STANDARD NO. D-10 (2024)
SHT. 1 OF 1 APPROVED

DEPUTY DIRECTOR - DESIGN

CHIEF ENGINEER

22 December 2023
DATE

01/11/2024
DATE