


PLAN VIEW
SEE PLANT LIST FOR SPACING (X)



SECTION VIEW
SEE PLANT LIST FOR SPACING (X)

PERENNIAL/GROUNDCOVER PLANTING DETAIL

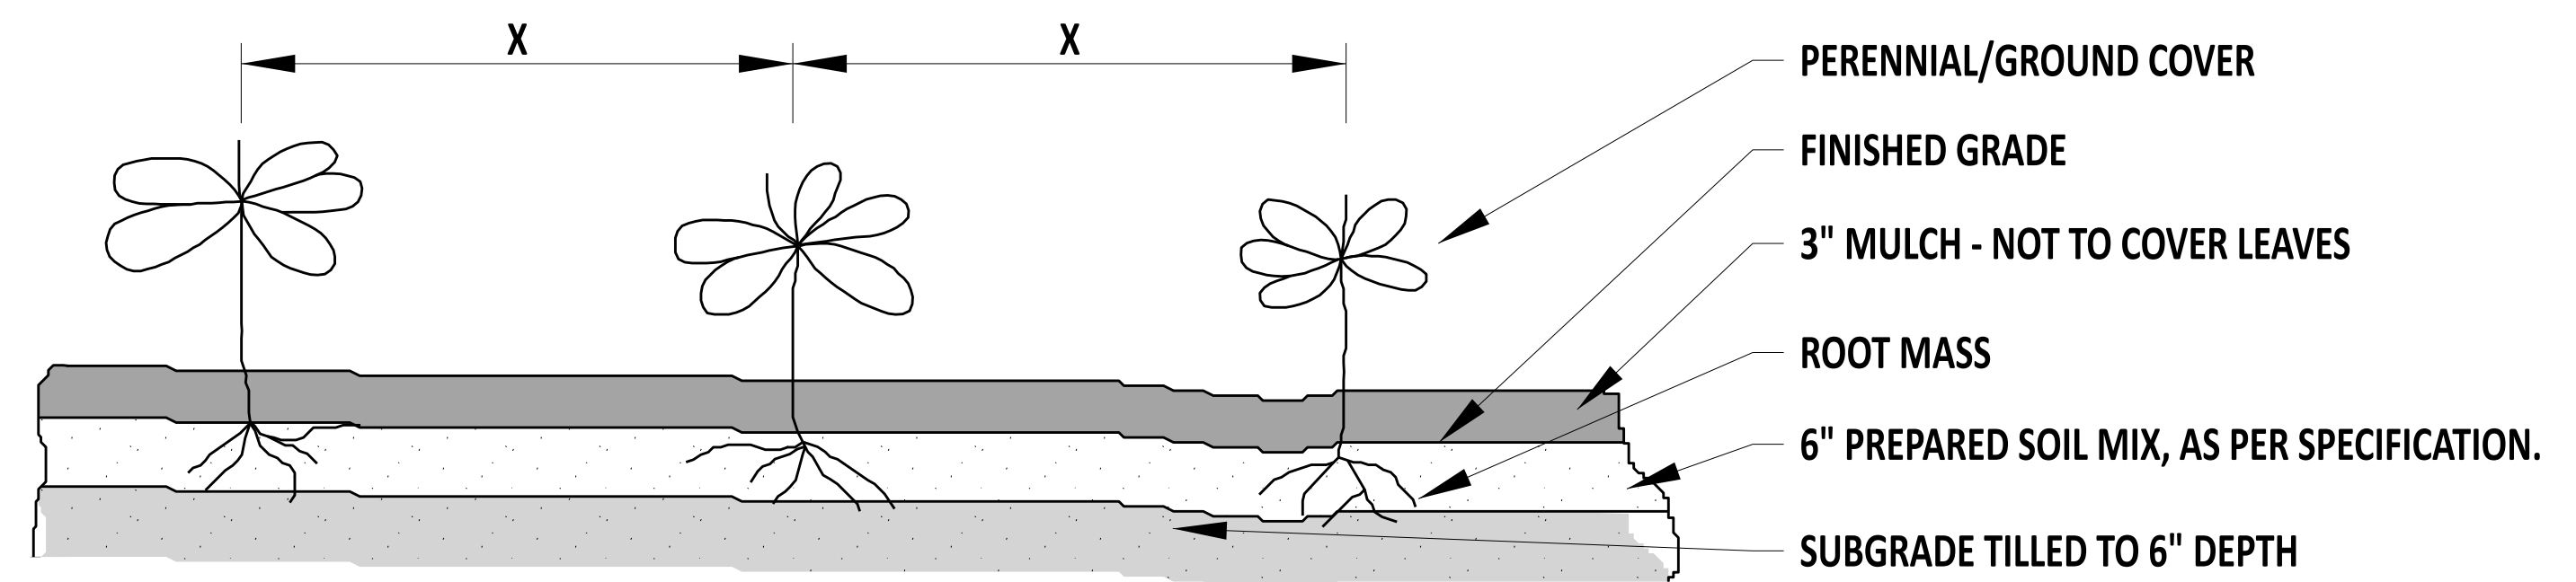

Andrew Shott
ENGINEERING SUPPORT
RECOMMENDED
DATE: 12/22/2023

PLANTING DETAILS			
STANDARD NO.	L-1 (2024)	SHT.	3 OF 4

REVIEWED
DEPUTY DIRECTOR - DESIGN
[Signature]
DATE: 22 December 2023

APPROVED
CHIEF ENGINEER
[Signature]
DATE: 01/11/2024