



**SECTION A-A**

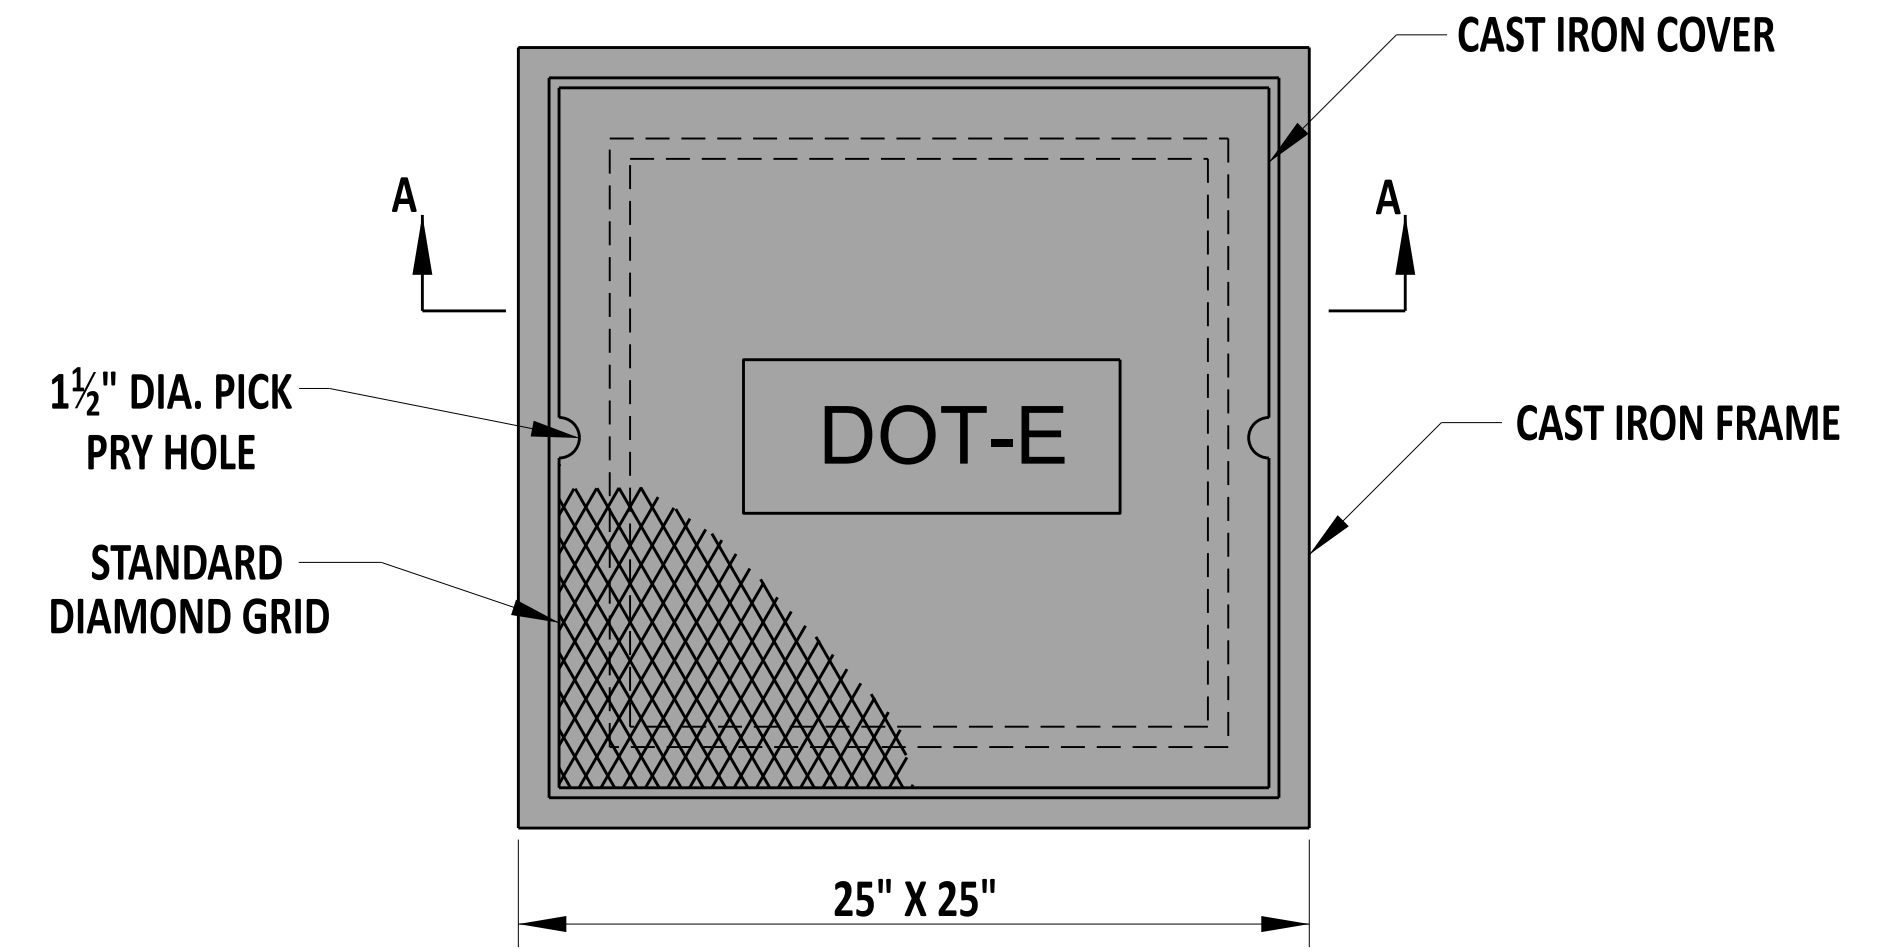

**PLAN VIEW**

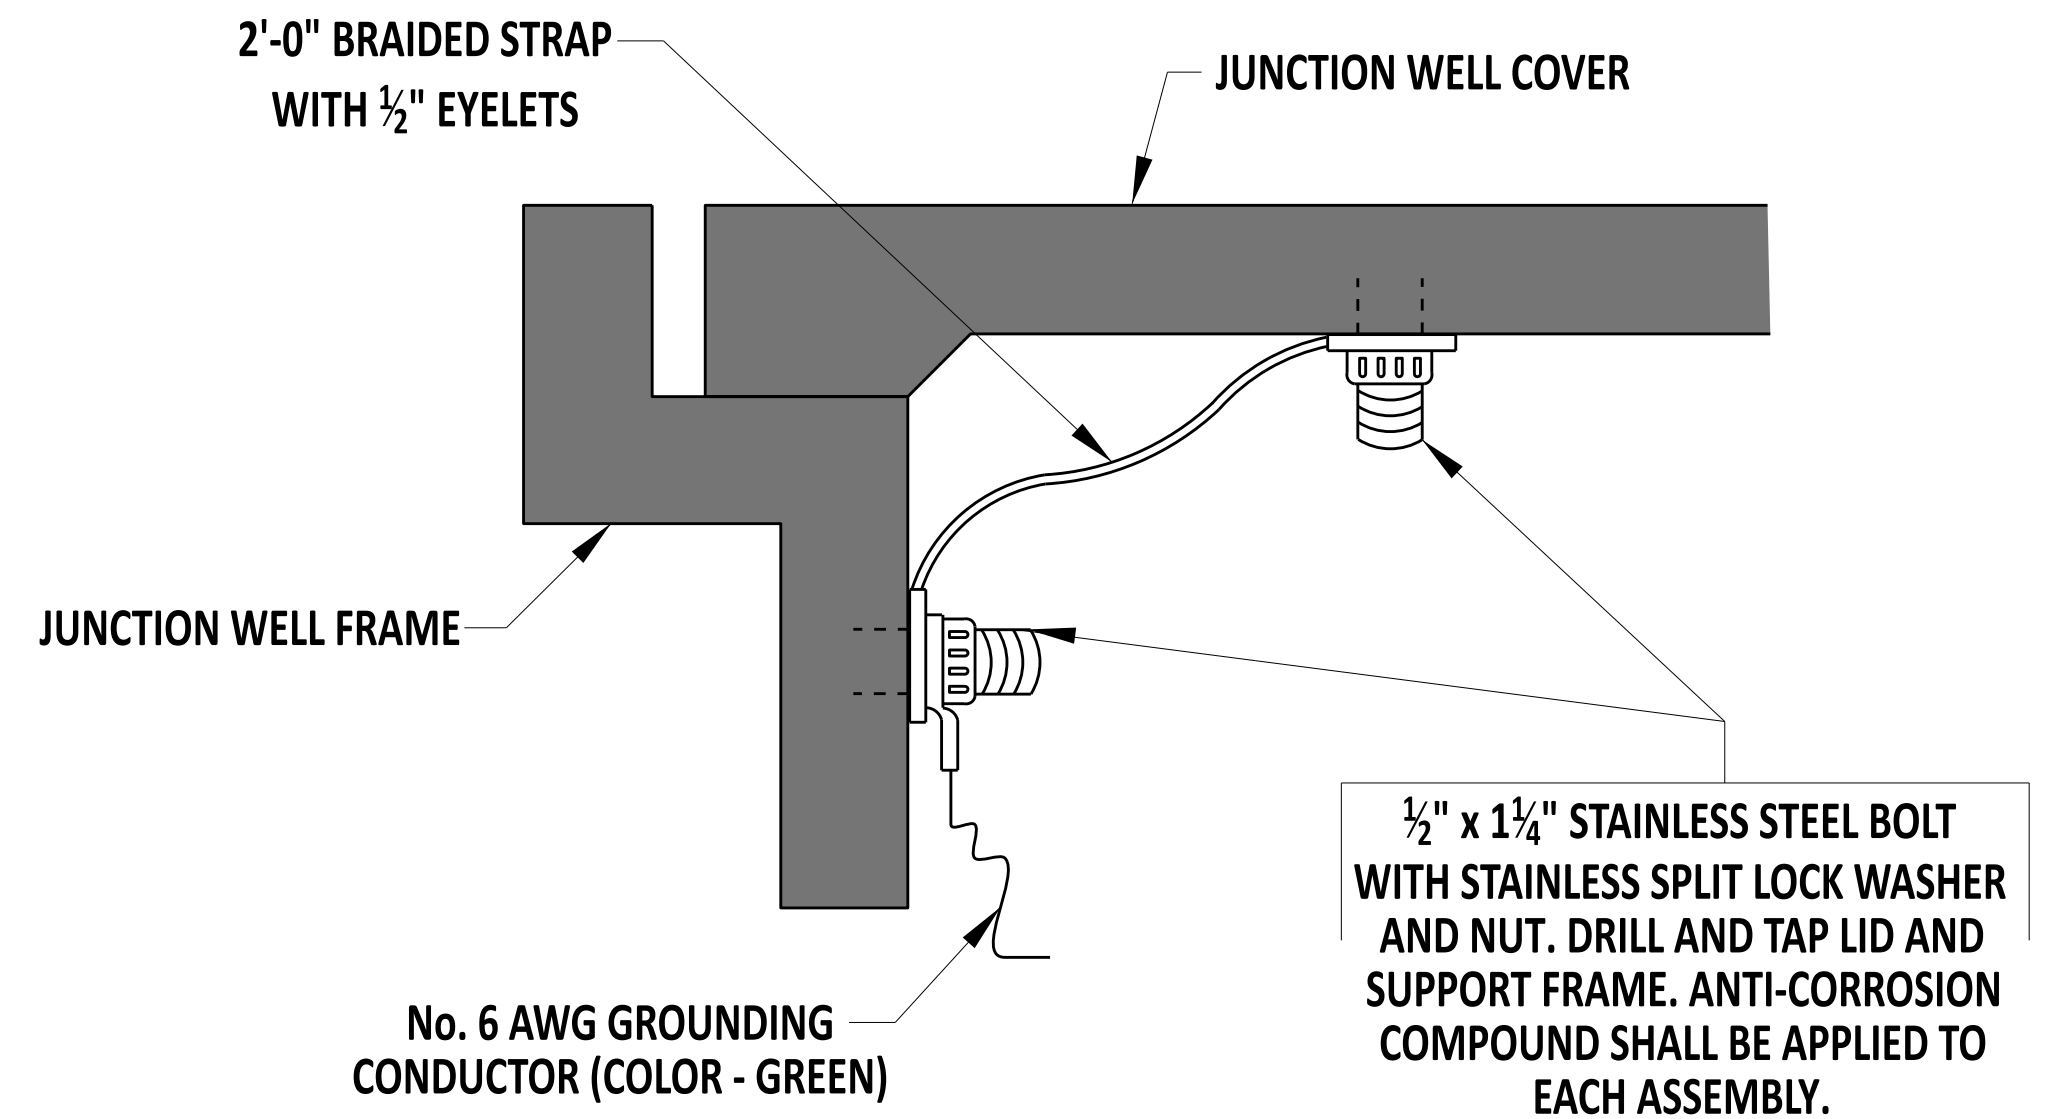

**DETAIL "A"**

- NOTES:**
- 1). TYPE 1 CONDUIT JUNCTION WELL SHALL BE PRECAST CONCRETE. AT LEAST ONE HOLE IN PRECAST WELLS WILL BE OF A 5" DIAMETER COMPLETELY THROUGH THE WALL. UNUSED HOLES SHALL BE PLUGGED.
  - 2). CONDUIT JUNCTION WELLS SHALL NOT BE PLACED UNDER A TRAVELWAY.
  - 3). ALL CONDUIT JUNCTION WELLS PLACED IN PAVED AREAS SHALL BE CONSTRUCTED FLUSH WITH THE FINISHED GRADE. ALL CONDUIT JUNCTION WELLS PLACED IN UNPAVED AREAS SHALL BE CONSTRUCTED ABOVE FINISHED GRADE AND GRADED TO DRAIN AWAY FROM THE WELL, AS DETAILED.
  - 4). ALL CRACKS, GAPS, OR OPENINGS IN JUNCTION WELL WALL SHALL BE SEALED WITH CONCRETE.



Andrew Short  
ENGINEERING SUPPORT  
RECOMMENDED  
DATE 12/22/2023

**CONDUIT JUNCTION WELL, TYPE 1**  
STANDARD NO. T-1 (2024)  
SHT. 1 OF 4

REVIEWED  
DEPUTY DIRECTOR - DESIGN  
22 December 2023  
DATE  
APPROVED  
CHIEF ENGINEER  
01/11/2024  
DATE