



SECTION A-A

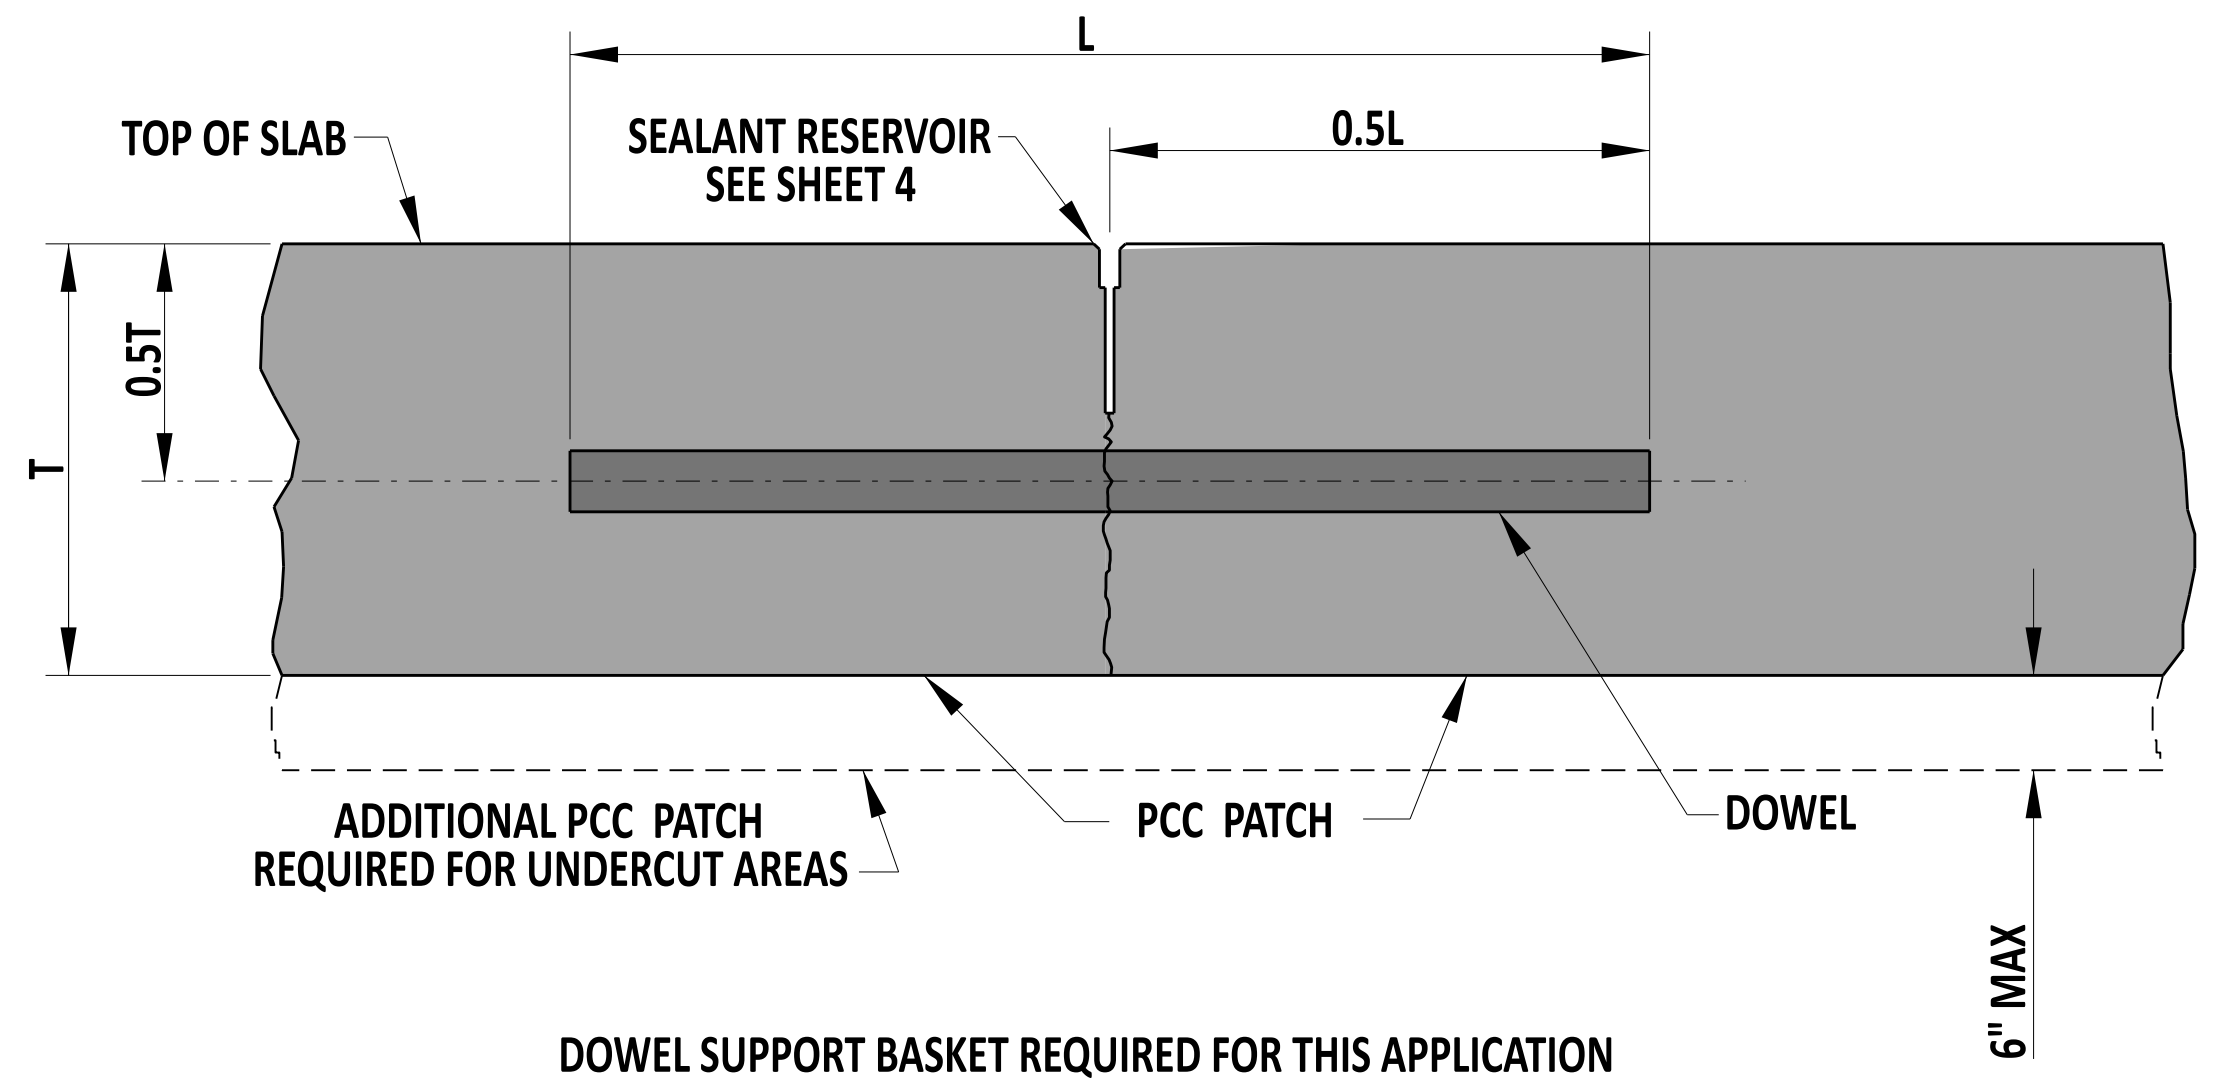


DOWEL SUPPORT BASKET REQUIRED FOR THIS APPLICATION
(REFER TO STANDARD CONSTRUCTION DETAIL FOR PCC PAVEMENT.)

SECTION B-B

TRANSVERSE SAW-CUT USED FOR JOINTS LOCATED WITHIN THE PATCH

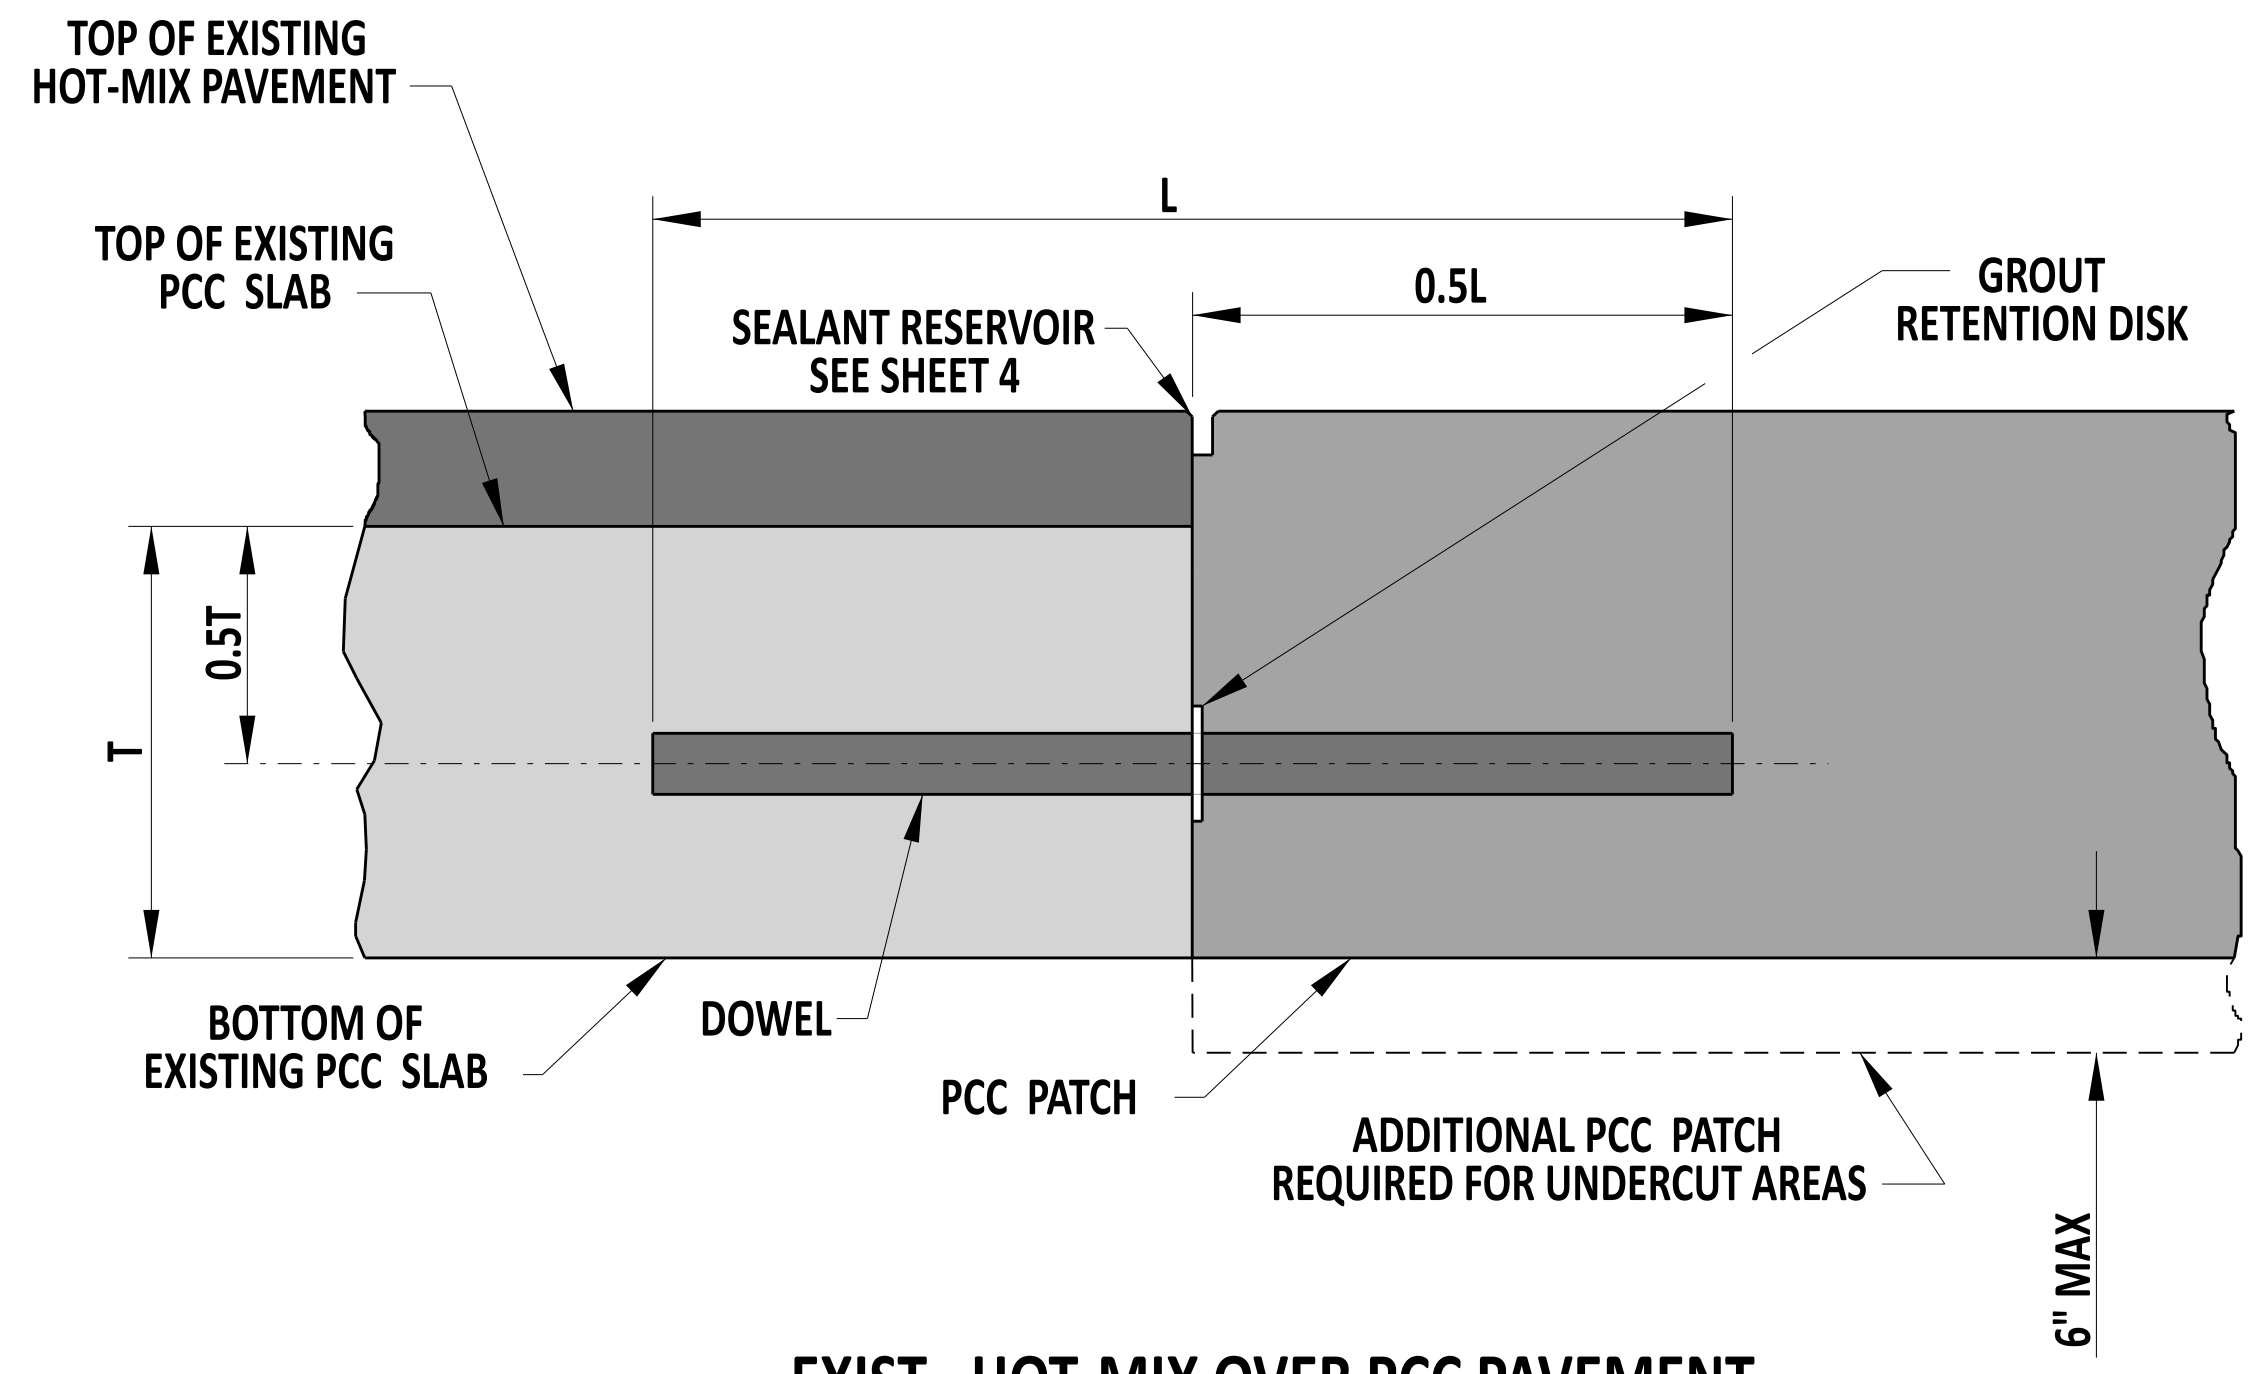

EXIST. HOT-MIX OVER PCC PAVEMENT

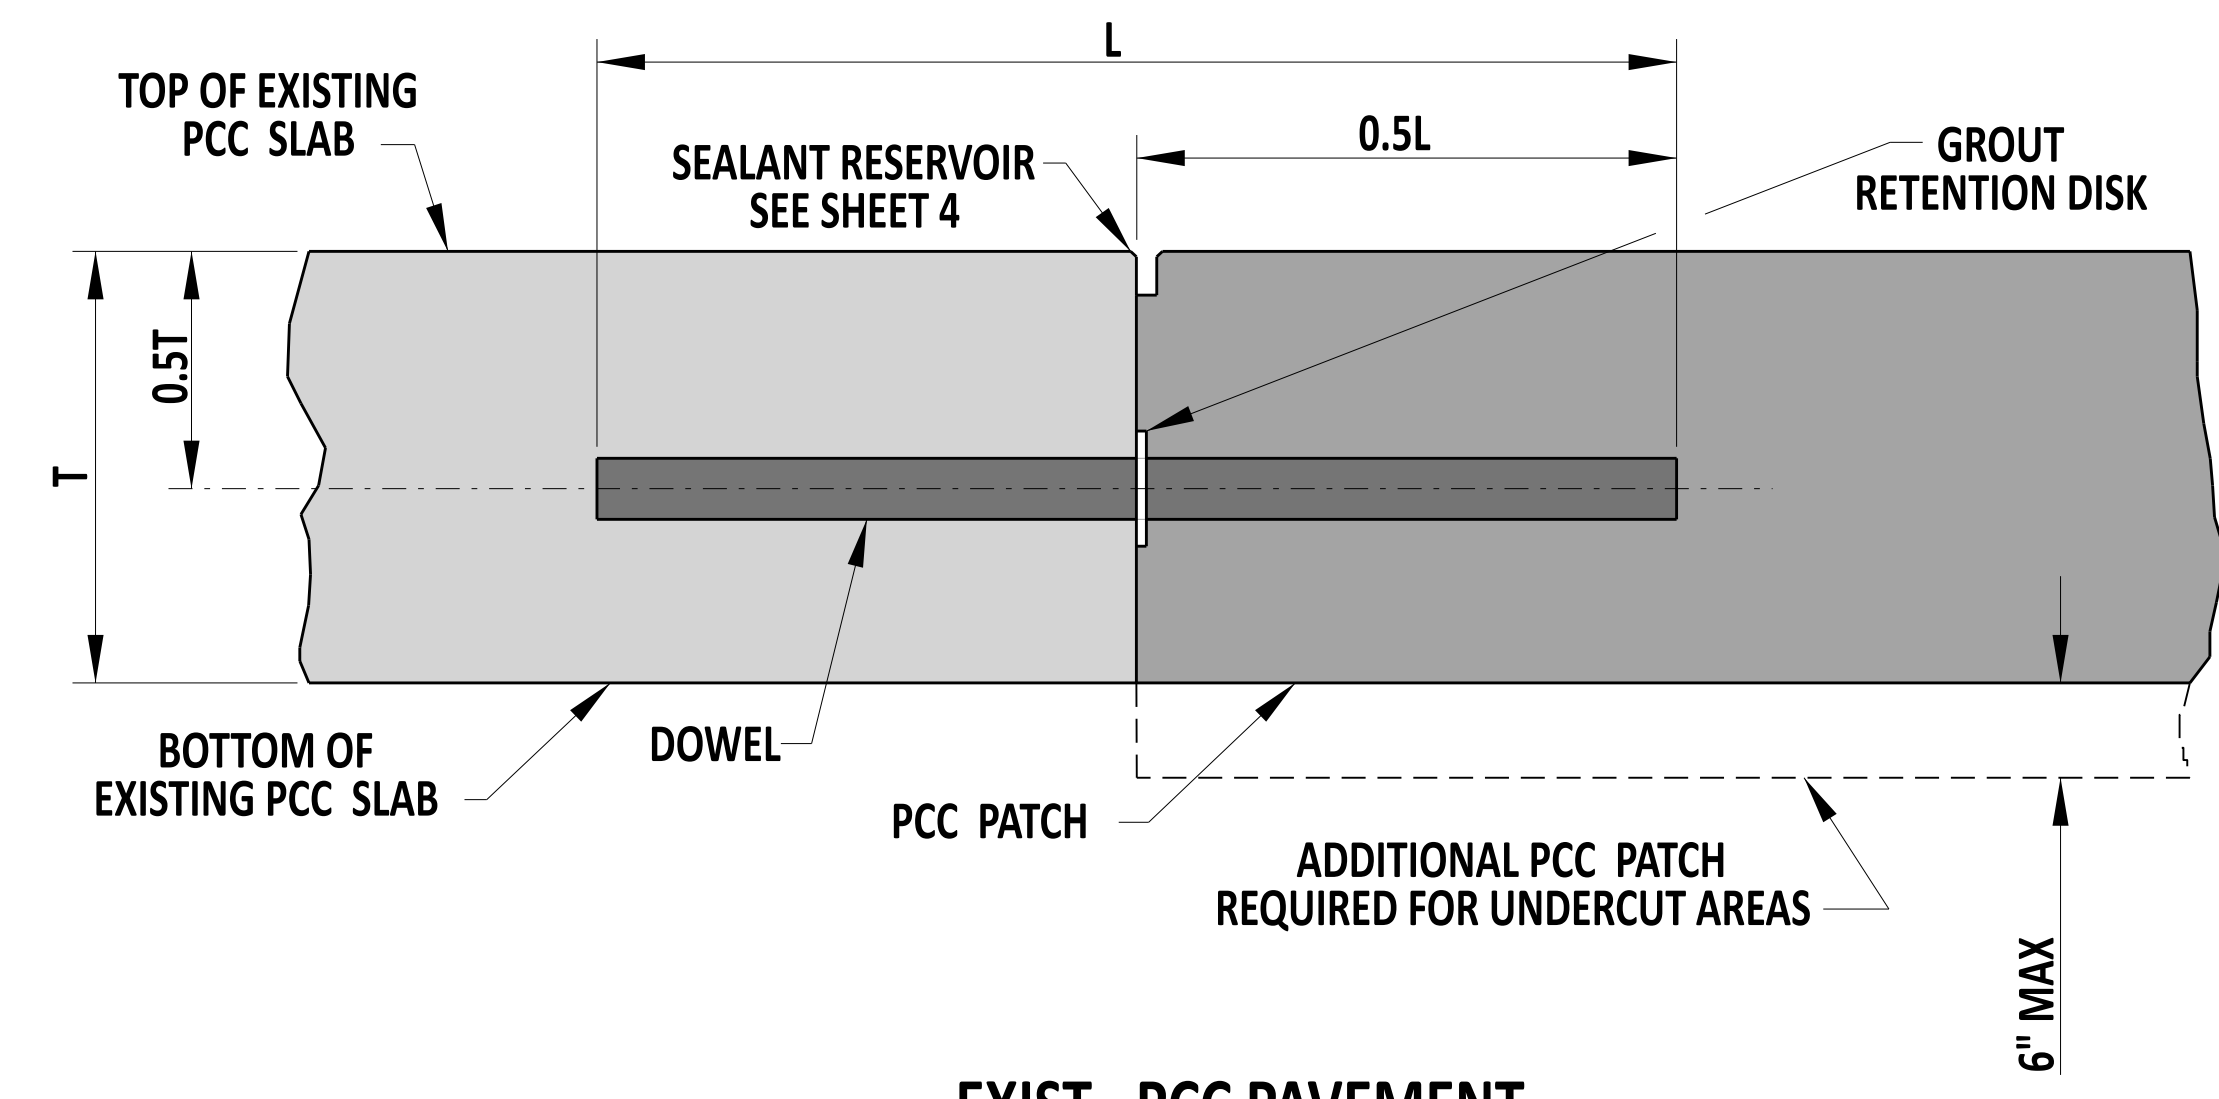

EXIST. PCC PAVEMENT

SECTION C-C

TRANSVERSE CONSTRUCTION JOINT USED ON JOINTS BETWEEN EXISTING PAVEMENT AND PATCH

FULL DEPTH PATCH



Andrew Short
ENGINEERING SUPPORT
RECOMMENDED
DATE 12/22/2023

FULL DEPTH PATCH, SECTION VIEWS
STANDARD NO. P-2 (2024)
SHT. 2 OF 6

REVIEWED
DEPUTY DIRECTOR - DESIGN
DATE 22 December 2023
APPROVED
CHIEF ENGINEER
DATE 01/11/2024