



TYPICAL BARRIER APPLICATION - TYPE 1

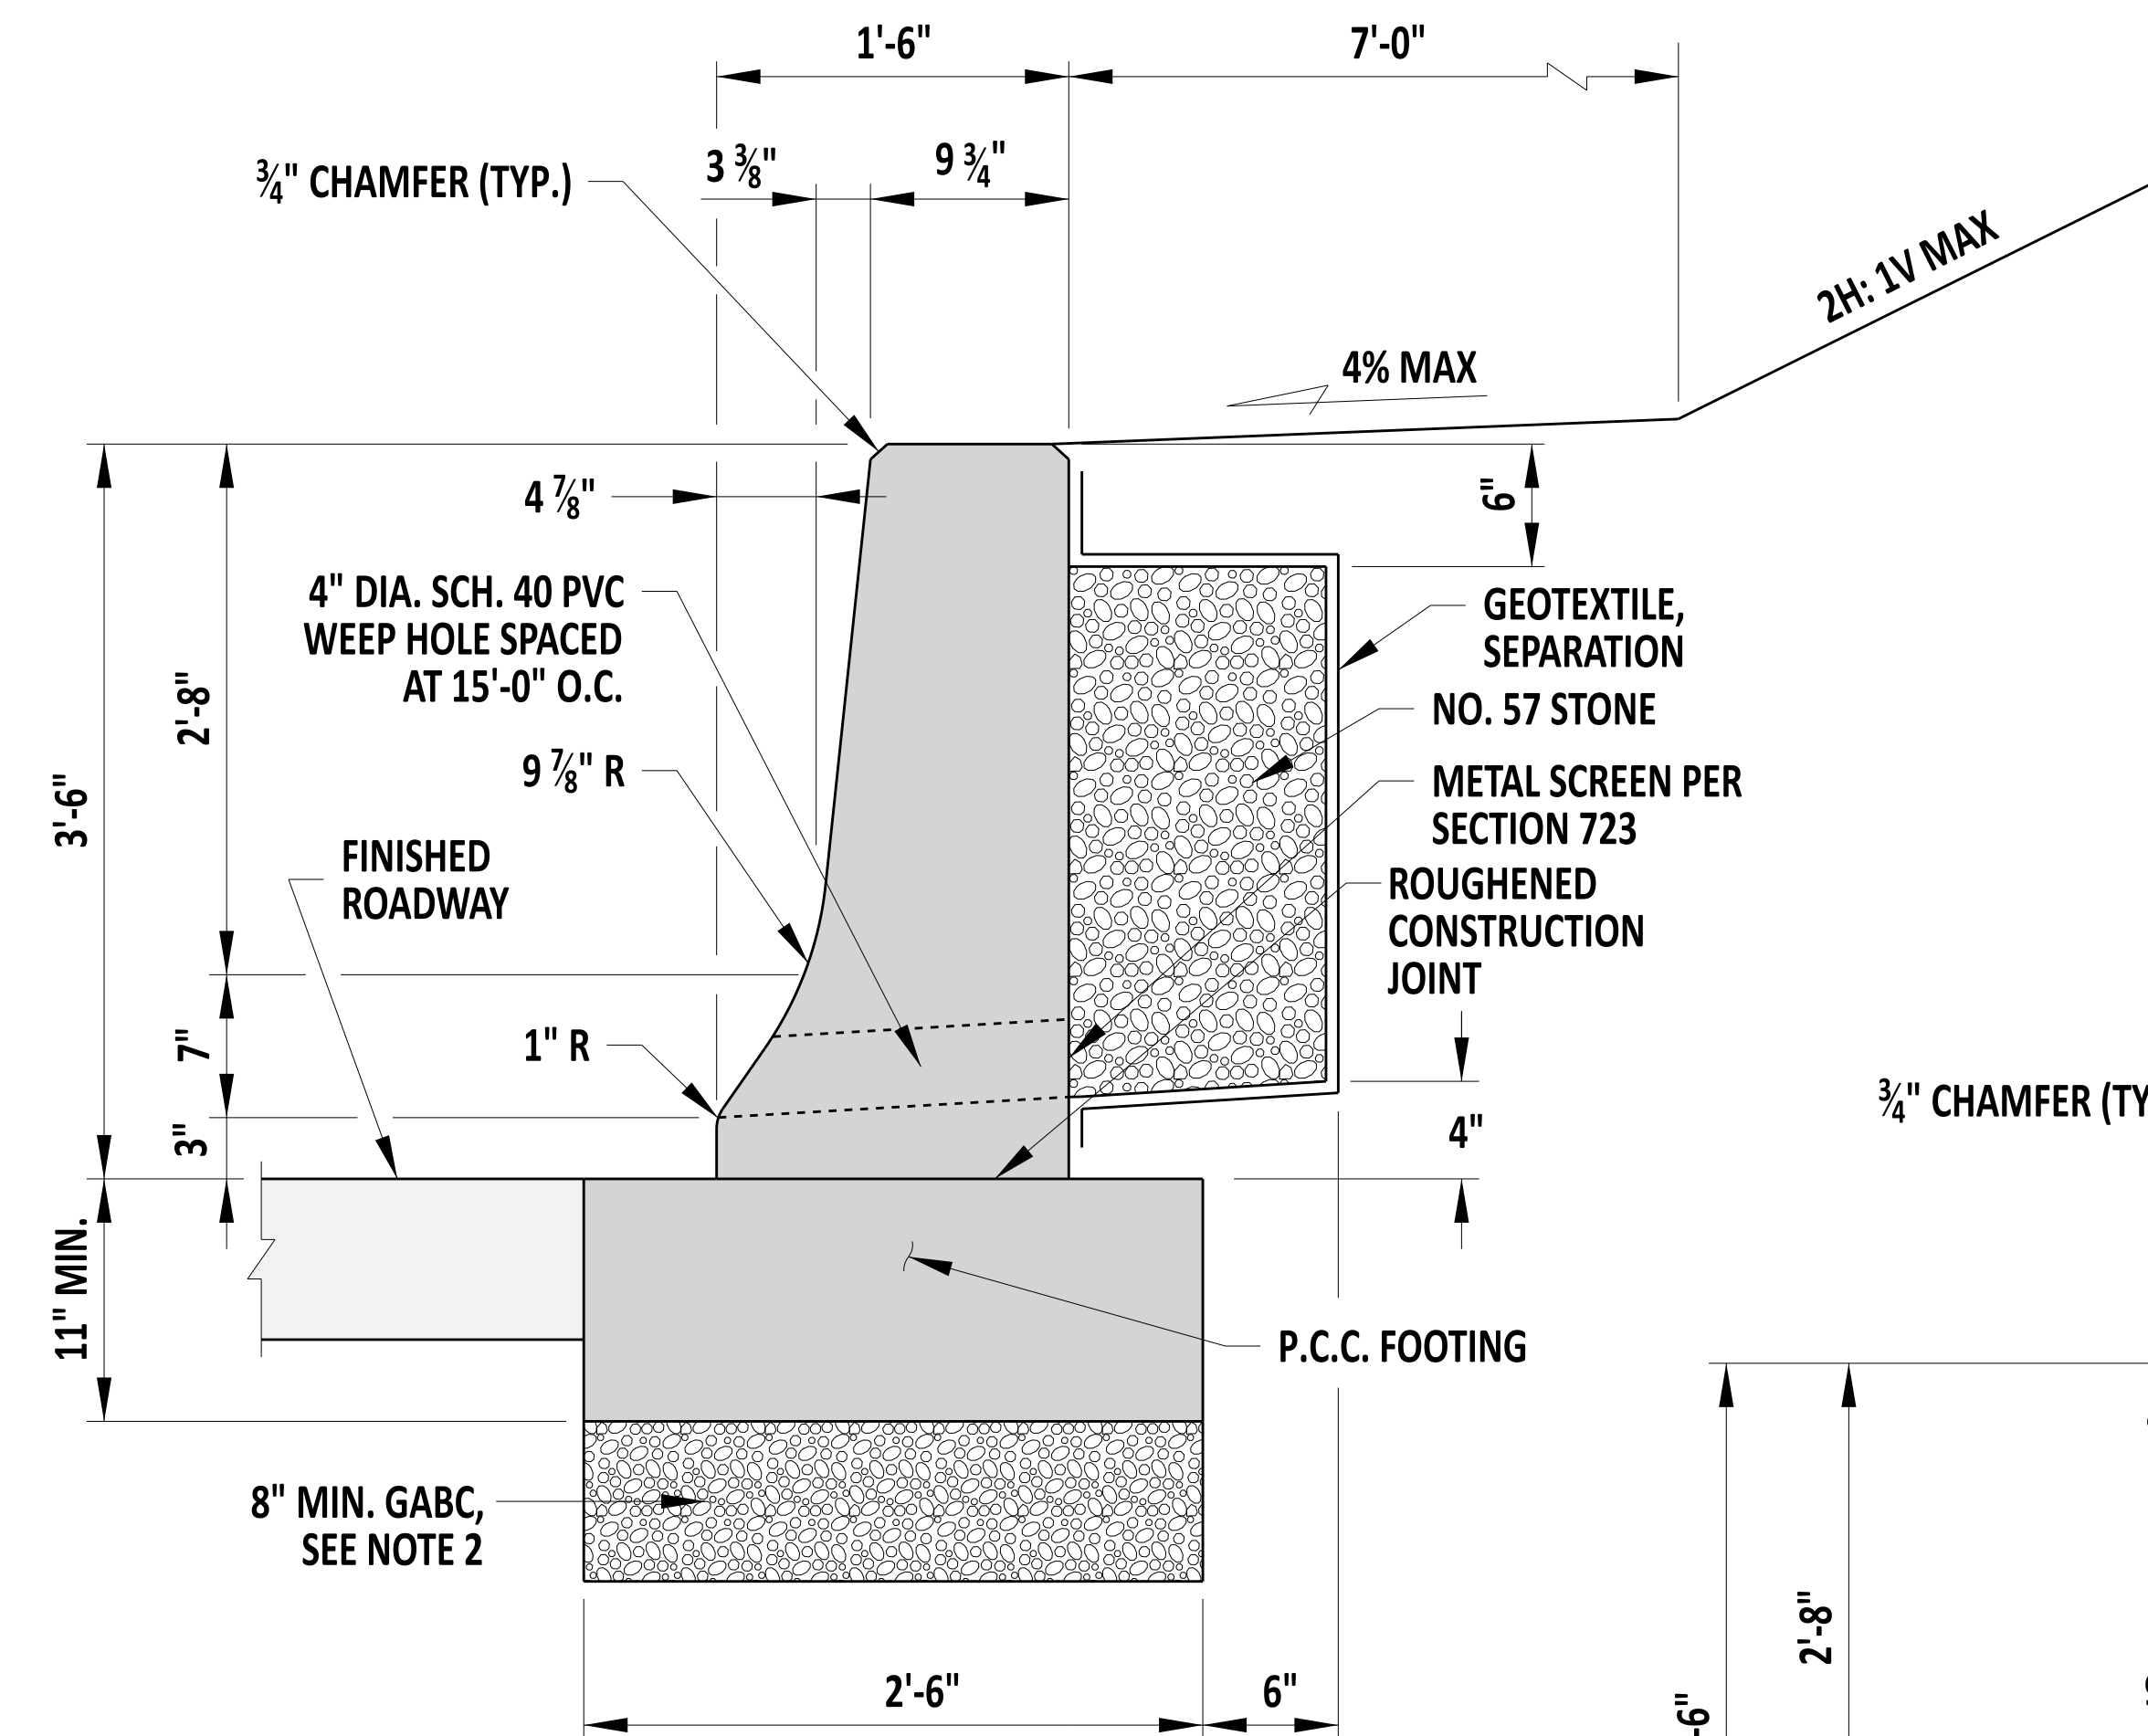

TYPICAL BARRIER APPLICATION - TYPE 2

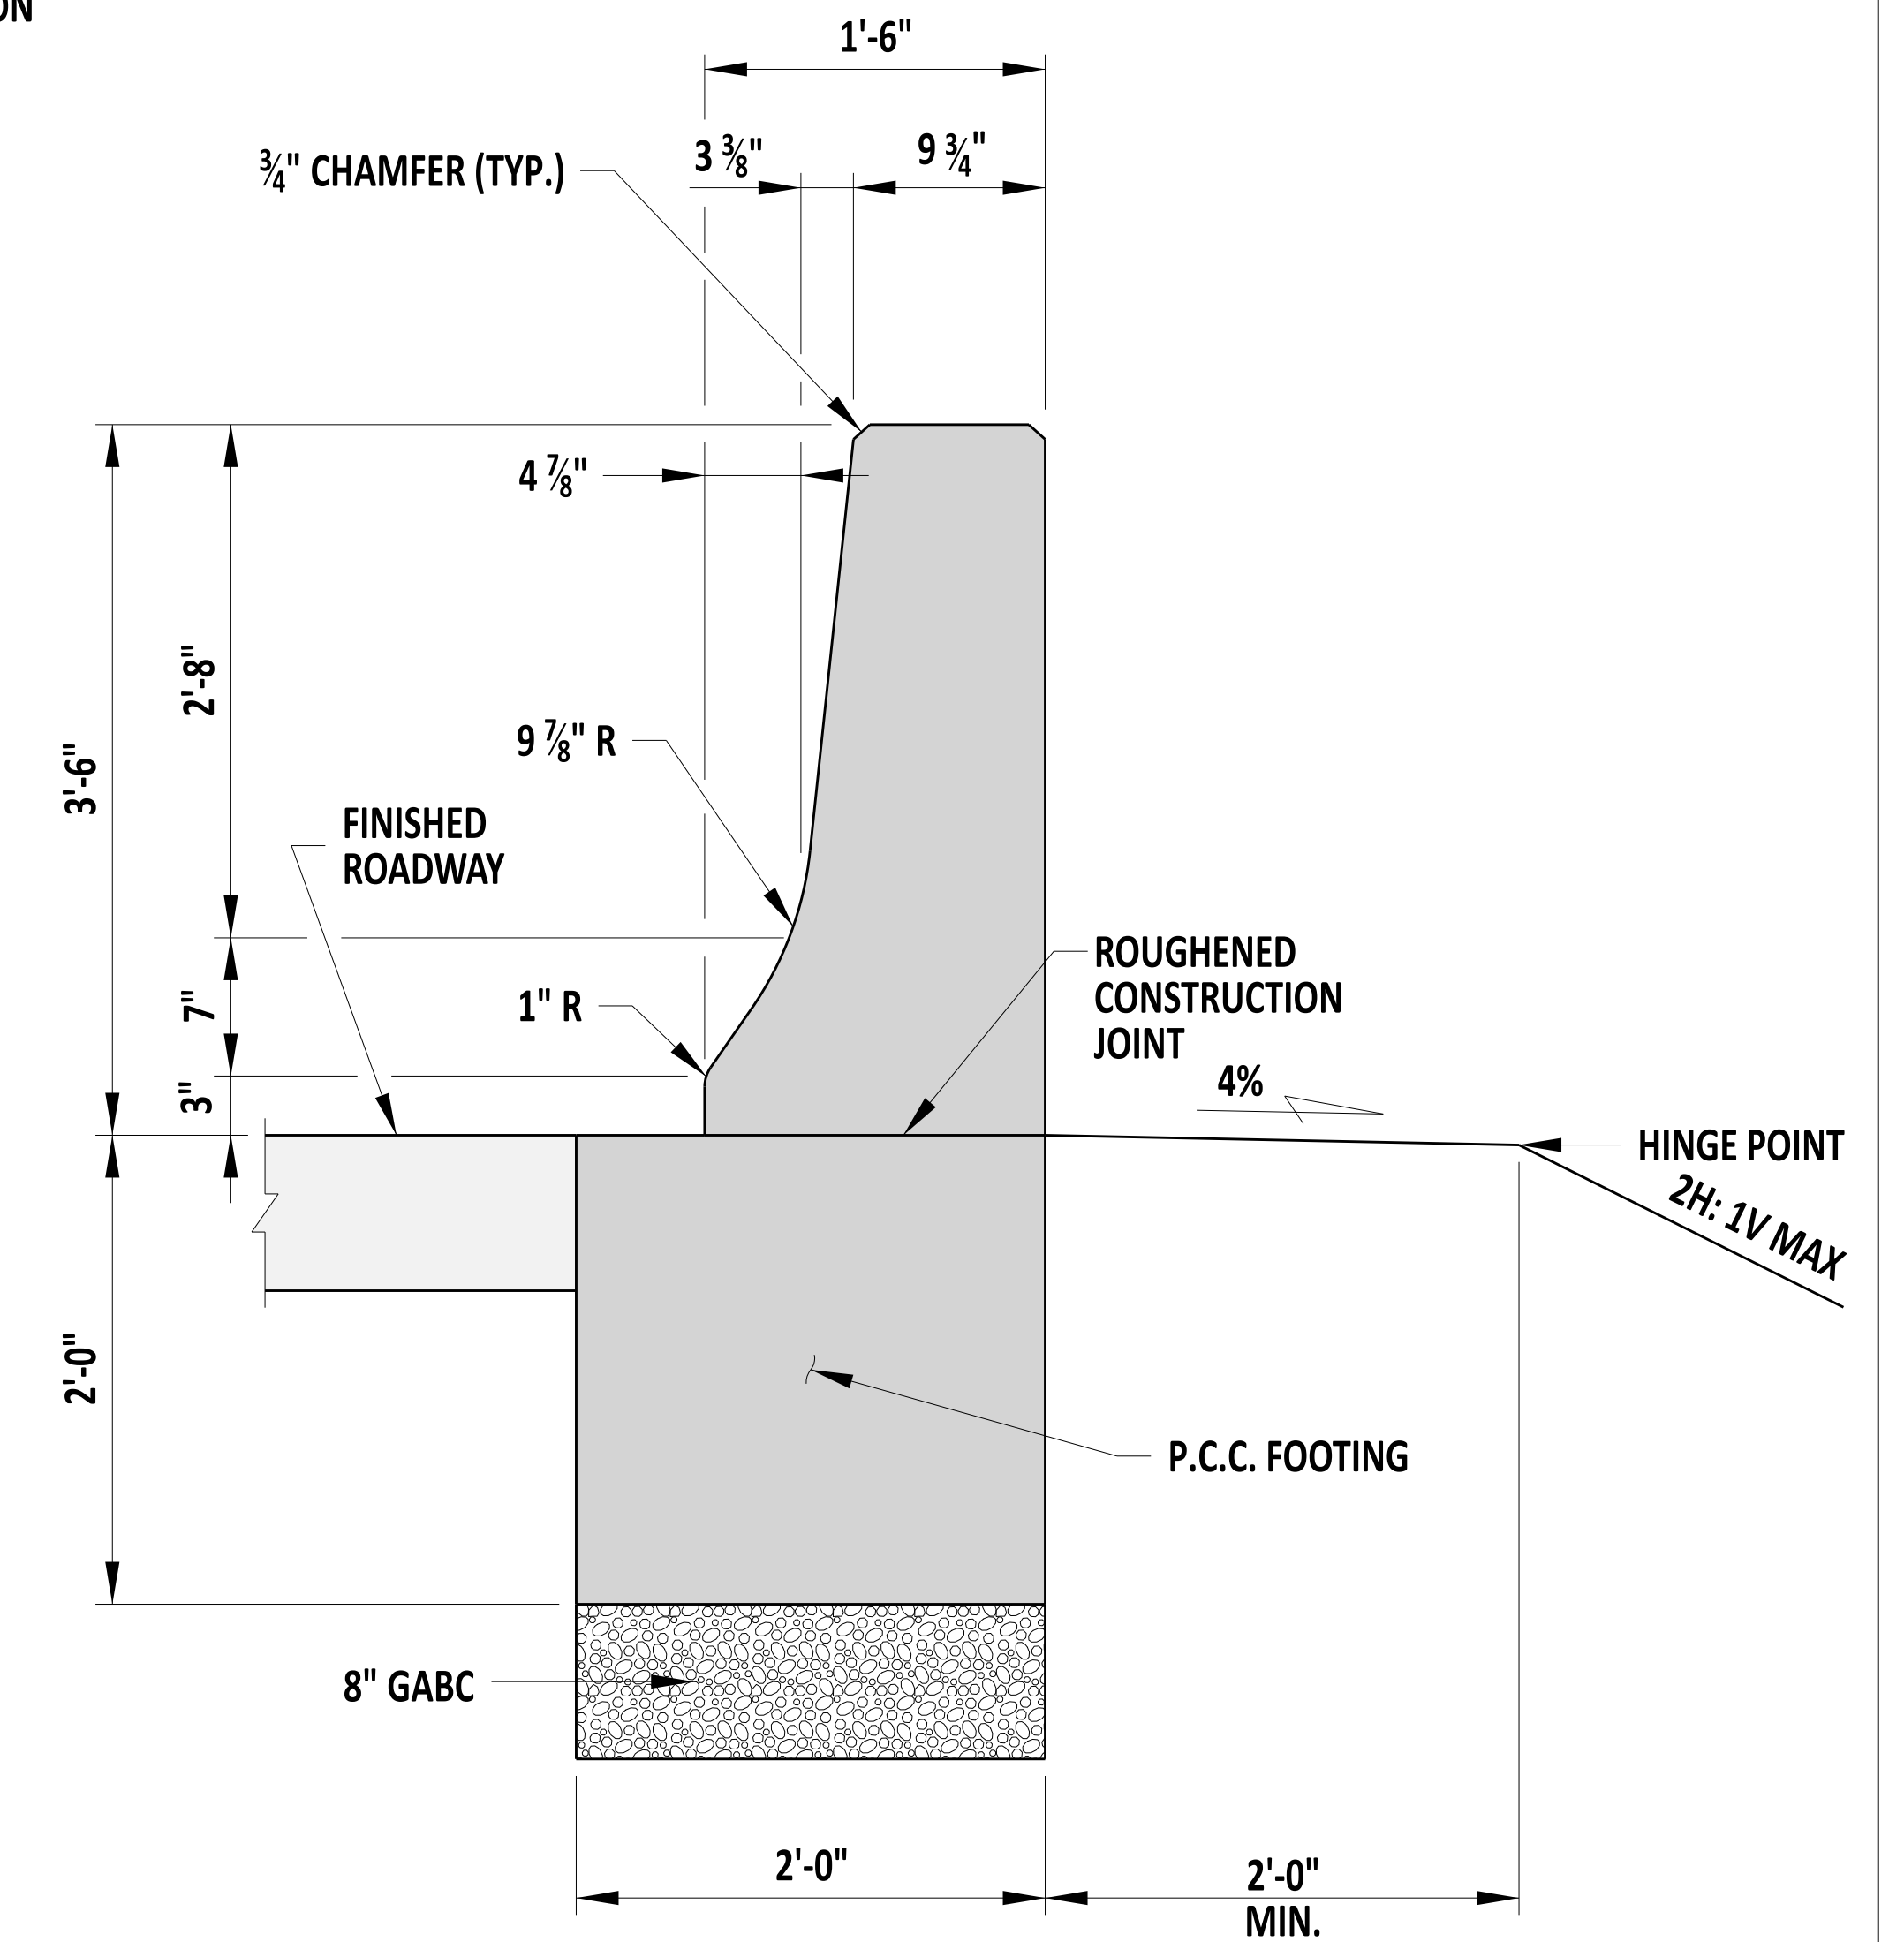

TYPICAL BARRIER APPLICATION - TYPE 3

- NOTES:
 1). CONSTRUCT IN ACCORDANCE WITH SECTION 723.
 2). DEPTH OF GABC TO MATCH ROADWAY BASE DEPTH, 8" MINIMUM.

TL-4



Andrew Shott
 ENGINEERING SUPPORT
 12/22/2023
 DATE
RECOMMENDED

42" CONCRETE ROADSIDE BARRIER (F-SHAPE)
 STANDARD NO. B-26 (2024) SHT. 1 OF 2

REVIEWED
[Signature]
 DEPUTY DIRECTOR - DESIGN
 22 December 2023
 DATE
APPROVED
[Signature]
 CHIEF ENGINEER
 01/11/2024
 DATE