



KEYWAY DETAIL
SEE NOTE 1

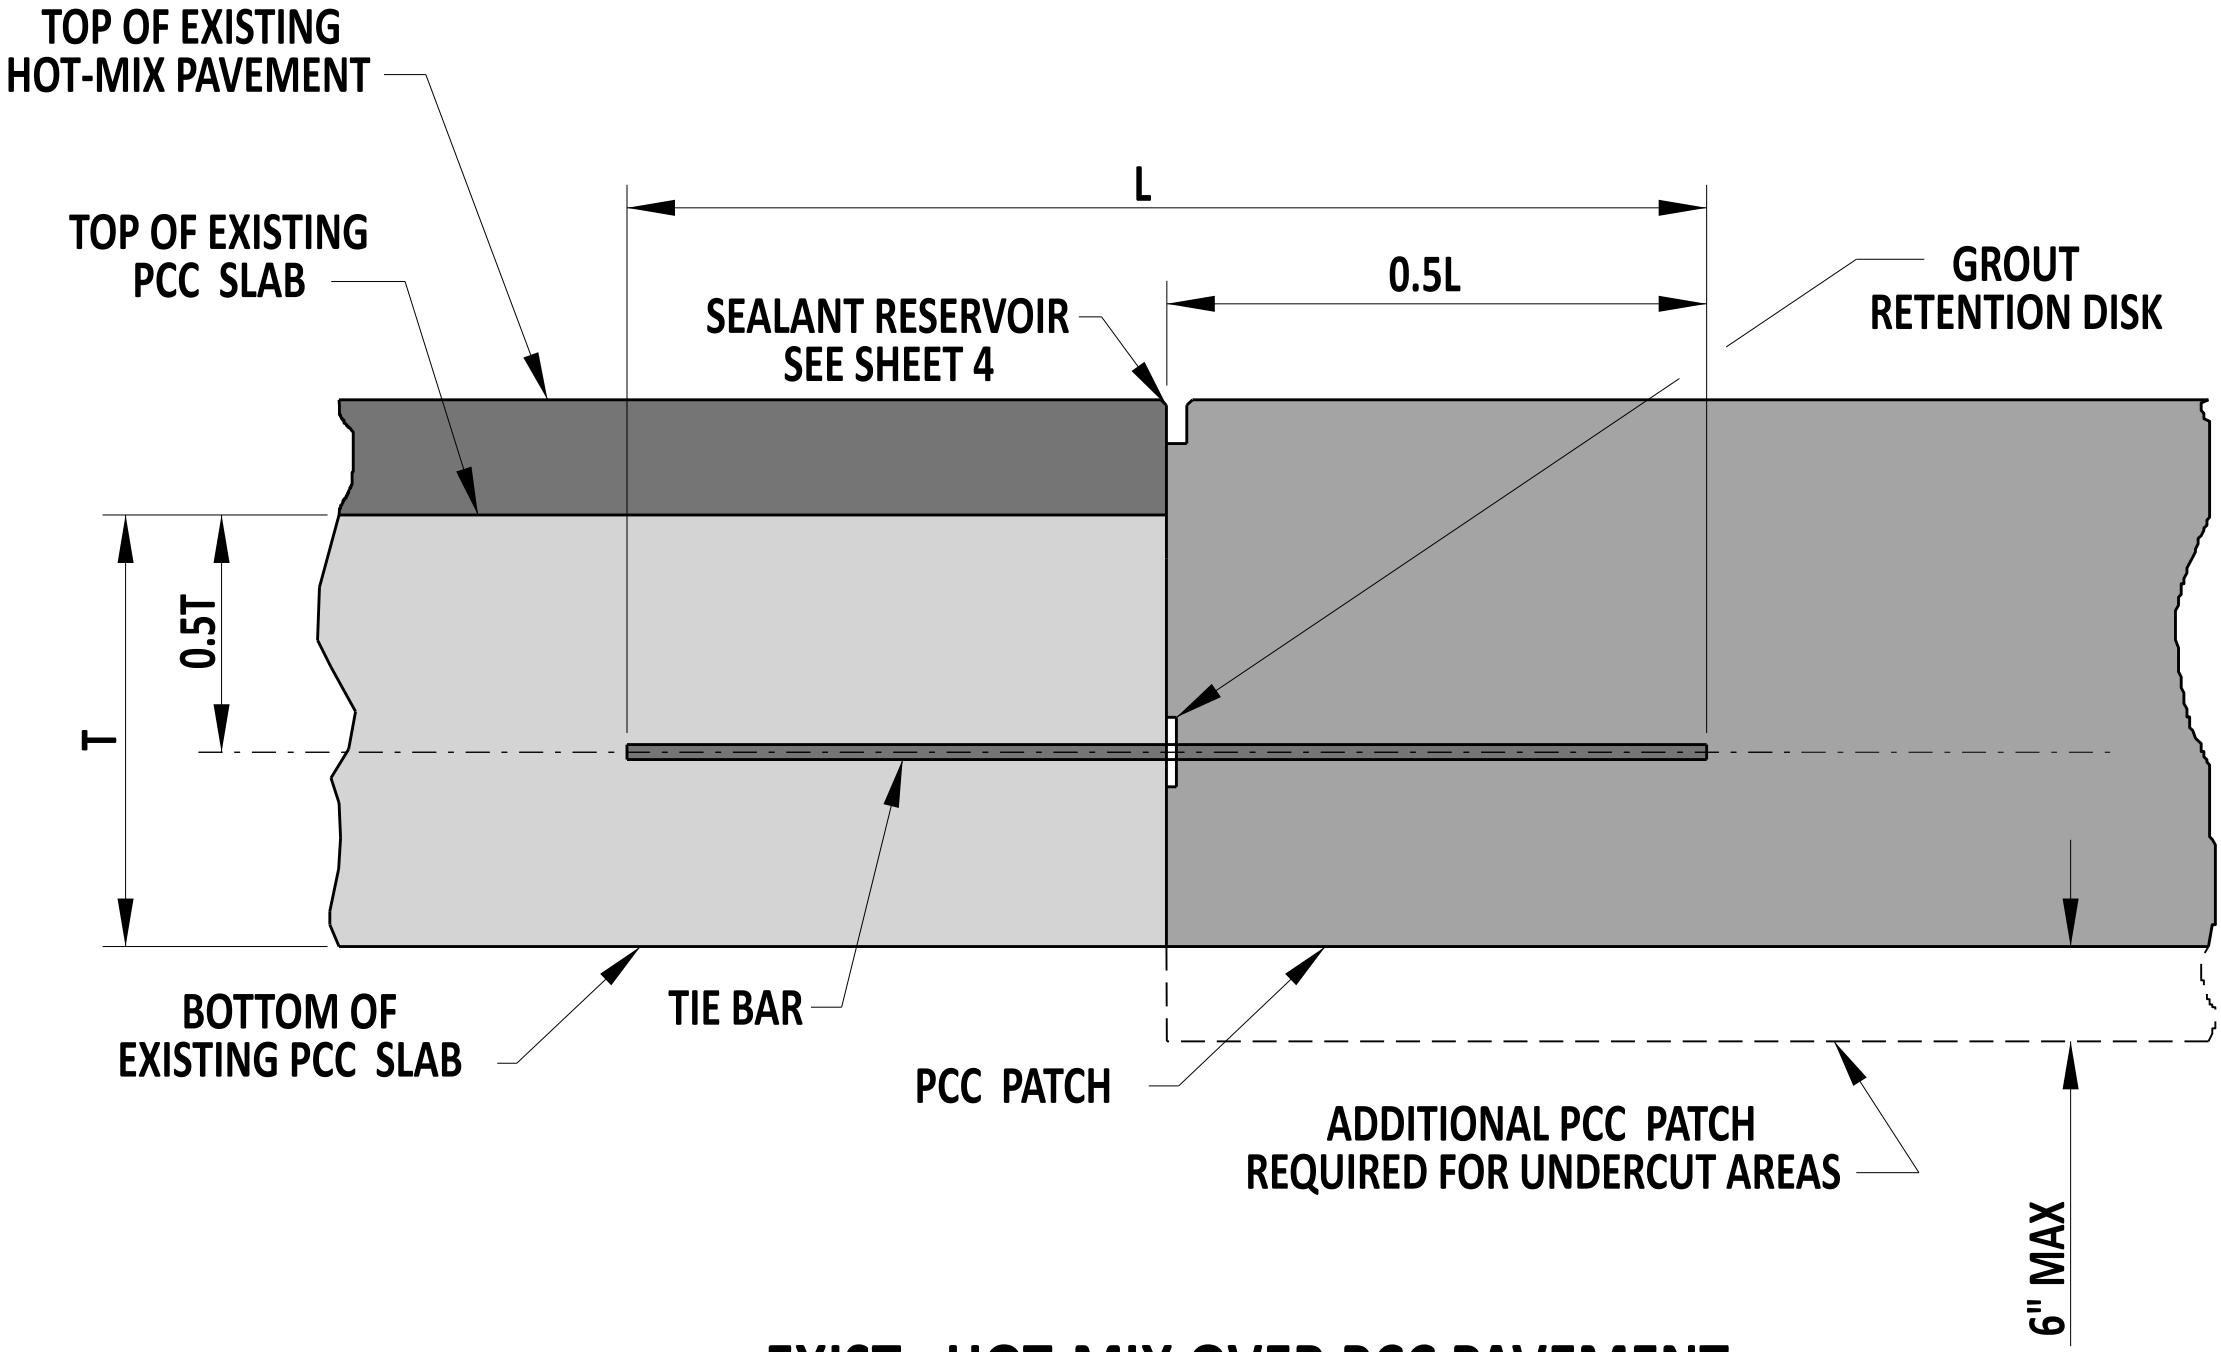

EXIST. HOT-MIX OVER PCC PAVEMENT

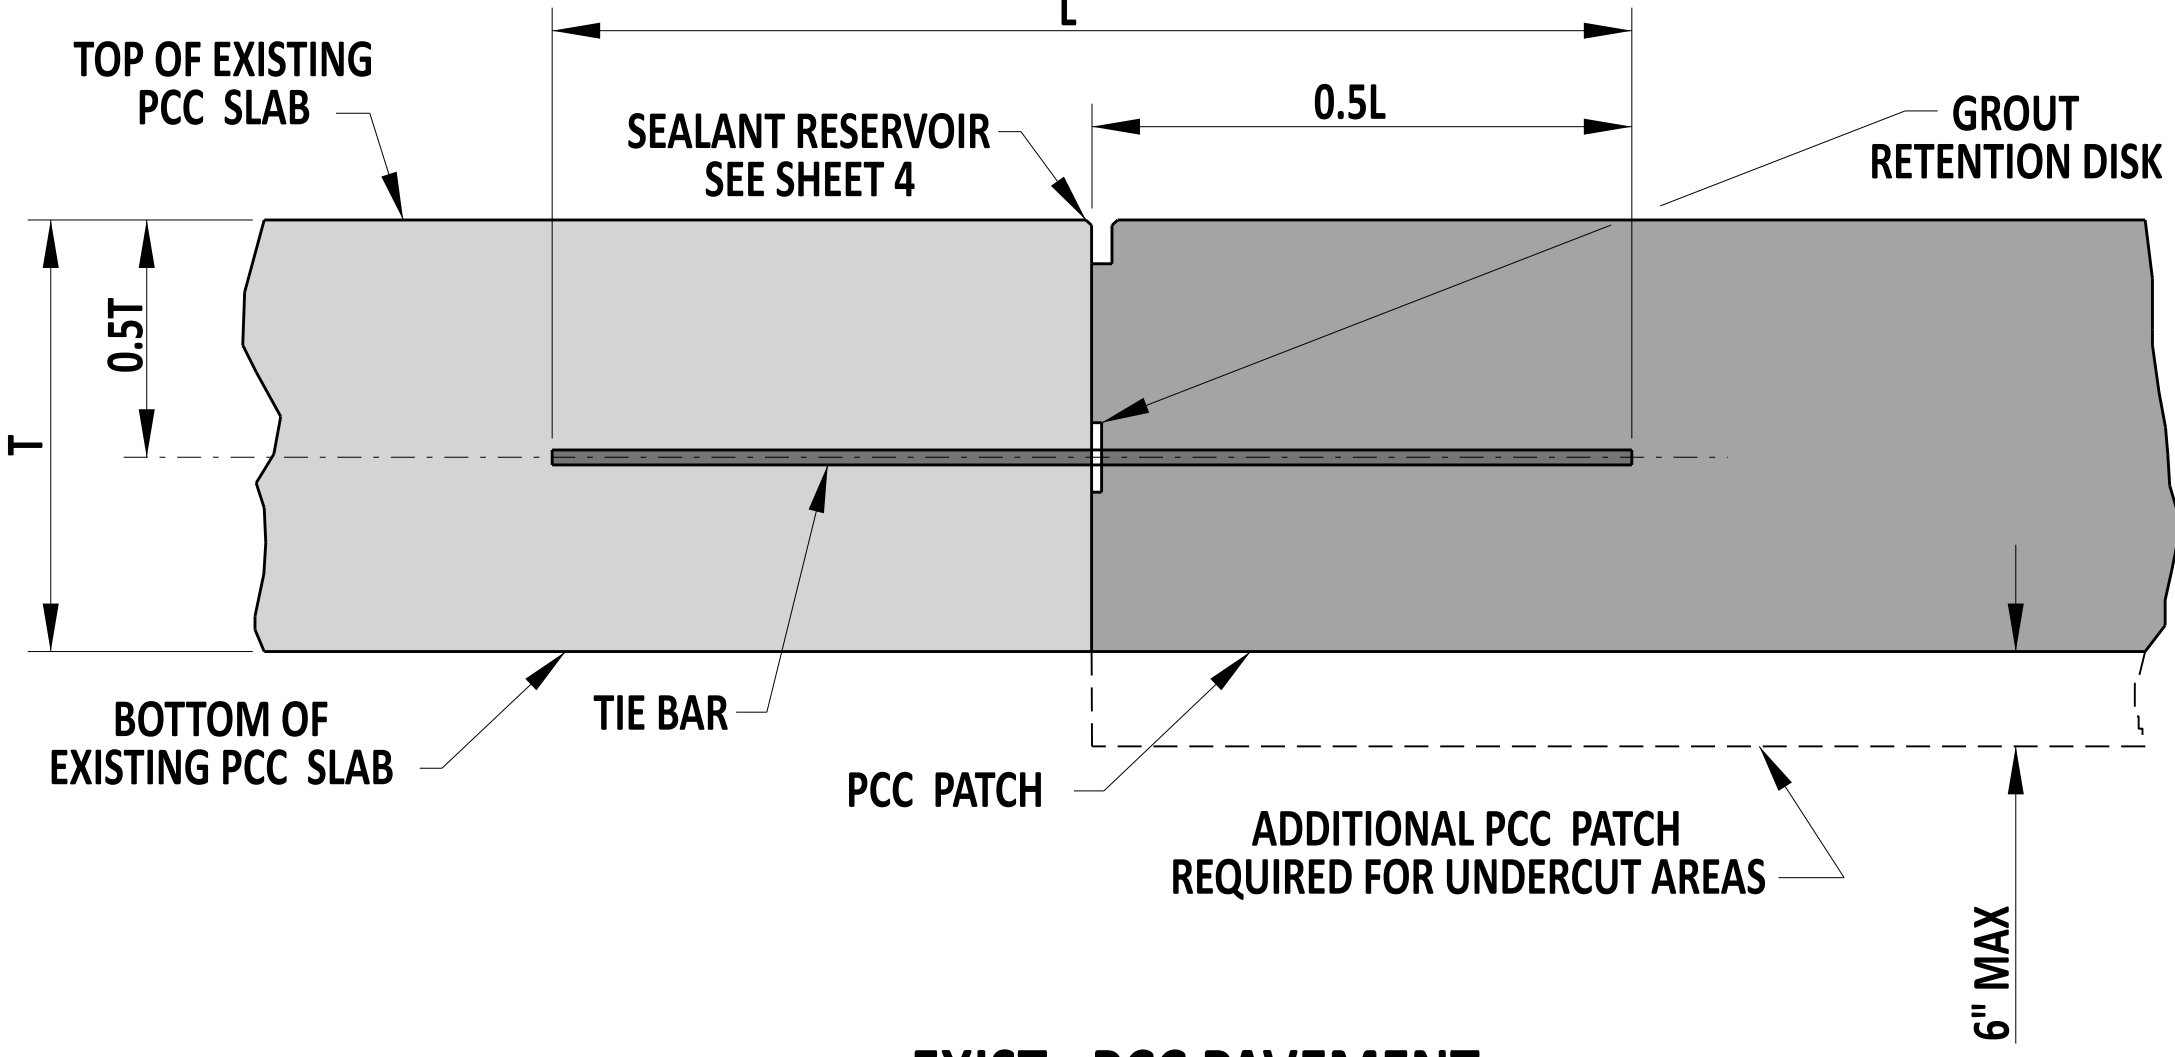

EXIST. PCC PAVEMENT

- NOTES:**
- 1). USE KEYWAY WHEN HOOK BOLT, TIE BAR, OR W BOLT IS NOT USED.
 - 2). PROVIDE TIE BARS FOR TYPE B PATCHES PLACED ADJACENT TO CONCRETE. DO NOT INSTALL TIE BARS ON TYPE A PATCHES.



Andrew Shott
ENGINEERING SUPPORT 12/22/2023
RECOMMENDED DATE

LONGITUDINAL CONSTRUCTION JOINT DETAIL

STANDARD NO. P-2 (2024) SHT. 3 OF 6

REVIEWED *[Signature]* 22 December 2023
DEPUTY DIRECTOR - DESIGN DATE

APPROVED *[Signature]* 01/11/2024
CHIEF ENGINEER DATE