


**ISOMETRIC VIEW**



**ELEVATION VIEW**

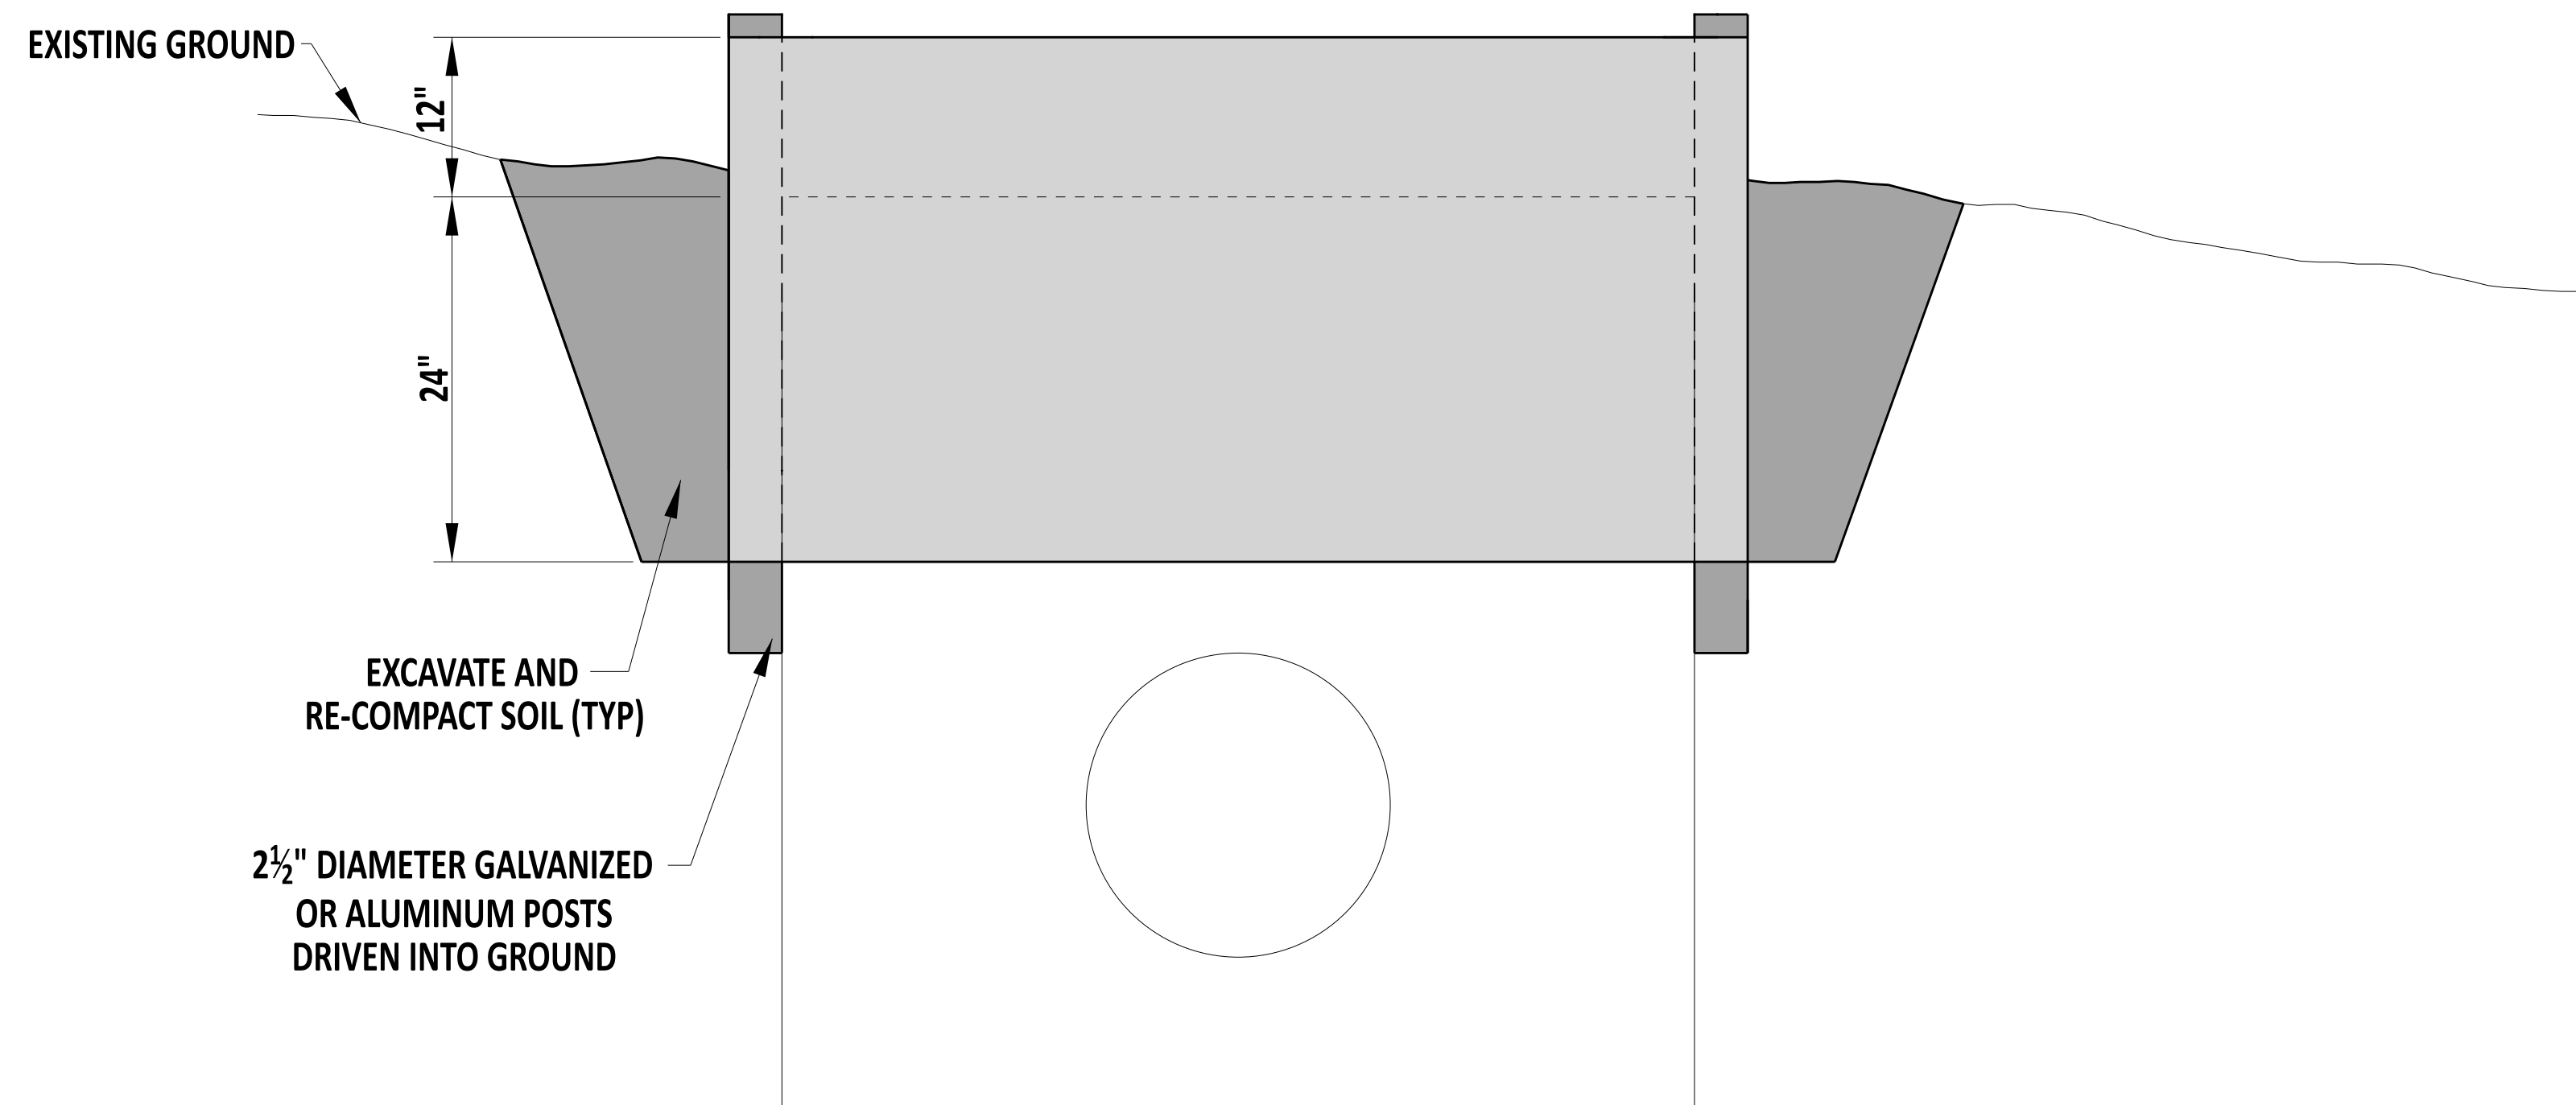

*Andrew Short*  
 ENGINEERING SUPPORT      12/22/2023  
 DATE  
**RECOMMENDED**

**INLET SEDIMENT CONTROL, DRAINAGE INLET**

**STANDARD NO.**      E-4 (2024)      **SHT.**      1      **OF**      1

**REVIEWED**      *[Signature]*      22 December 2023  
DEPUTY DIRECTOR - DESIGN      DATE

**APPROVED**      *[Signature]*      01/11/2024  
CHIEF ENGINEER      DATE