



4" x 8" RUNNING BOND PATTERN

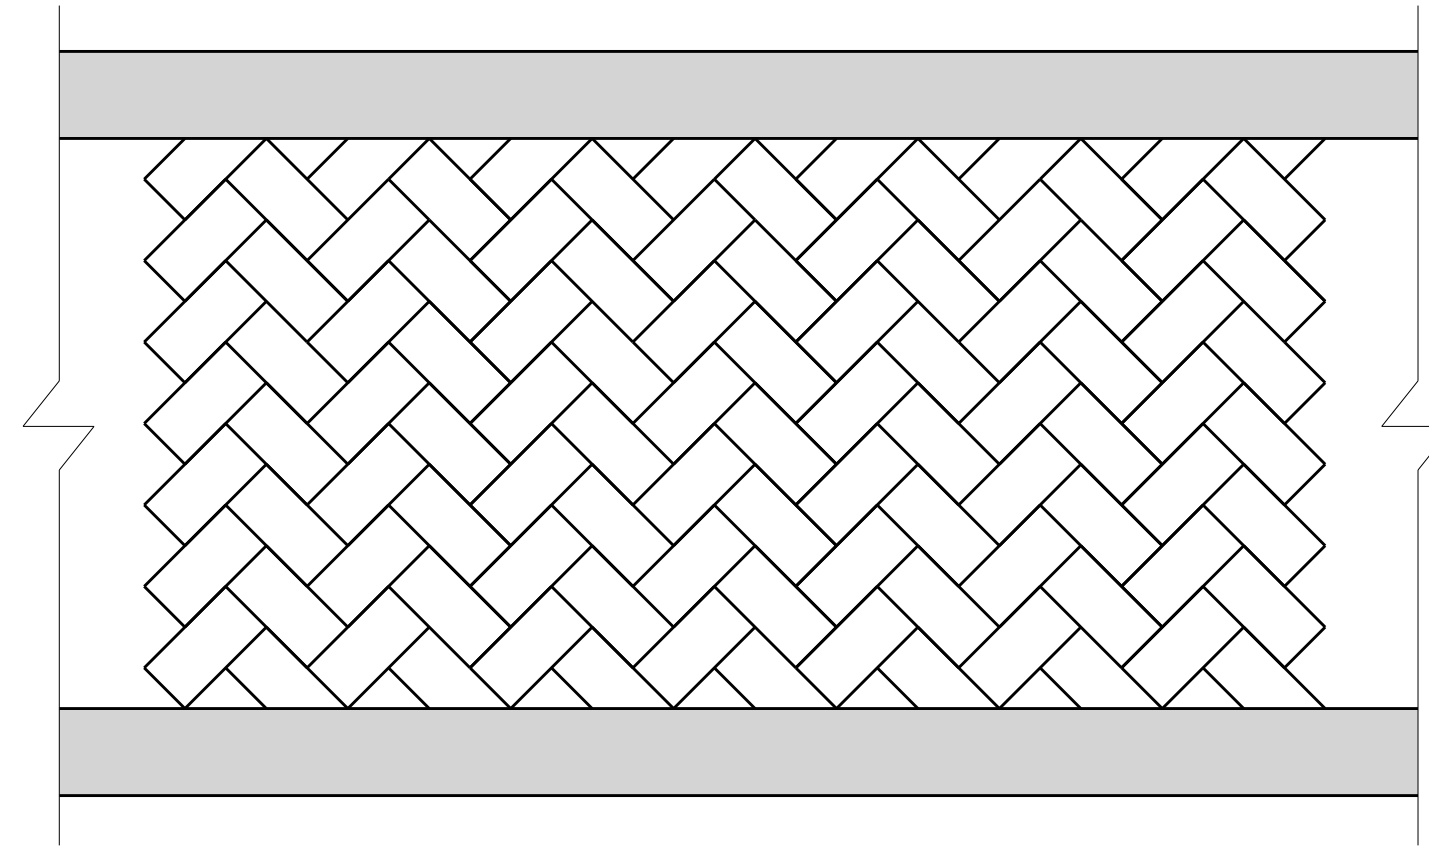

4" x 8" HERRINGBONE PATTERN

NOTES:

1. CONSTRUCT THE PATTERN SPECIFIED ON THE PLANS. COLOR IS TO BE "BRICK RED" UNLESS OTHERWISE NOTED ON THE PLANS.
2. MATERIALS AND PAVEMENT BOX VARY DEPENDING ON PLANS.
3. INSTALL PAVEMENT STRIPING AS REQUIRED BY THE DE MUTCD AND IN ACCORDANCE WITH DELDOT STANDARD SPECIFICATIONS, SECTION 817.
4. THE PATTERNS ABOVE ARE THE PREFERRED PATTERNS AVAILABLE FOR SIDEWALK OR CROSSWALK APPLICATIONS.

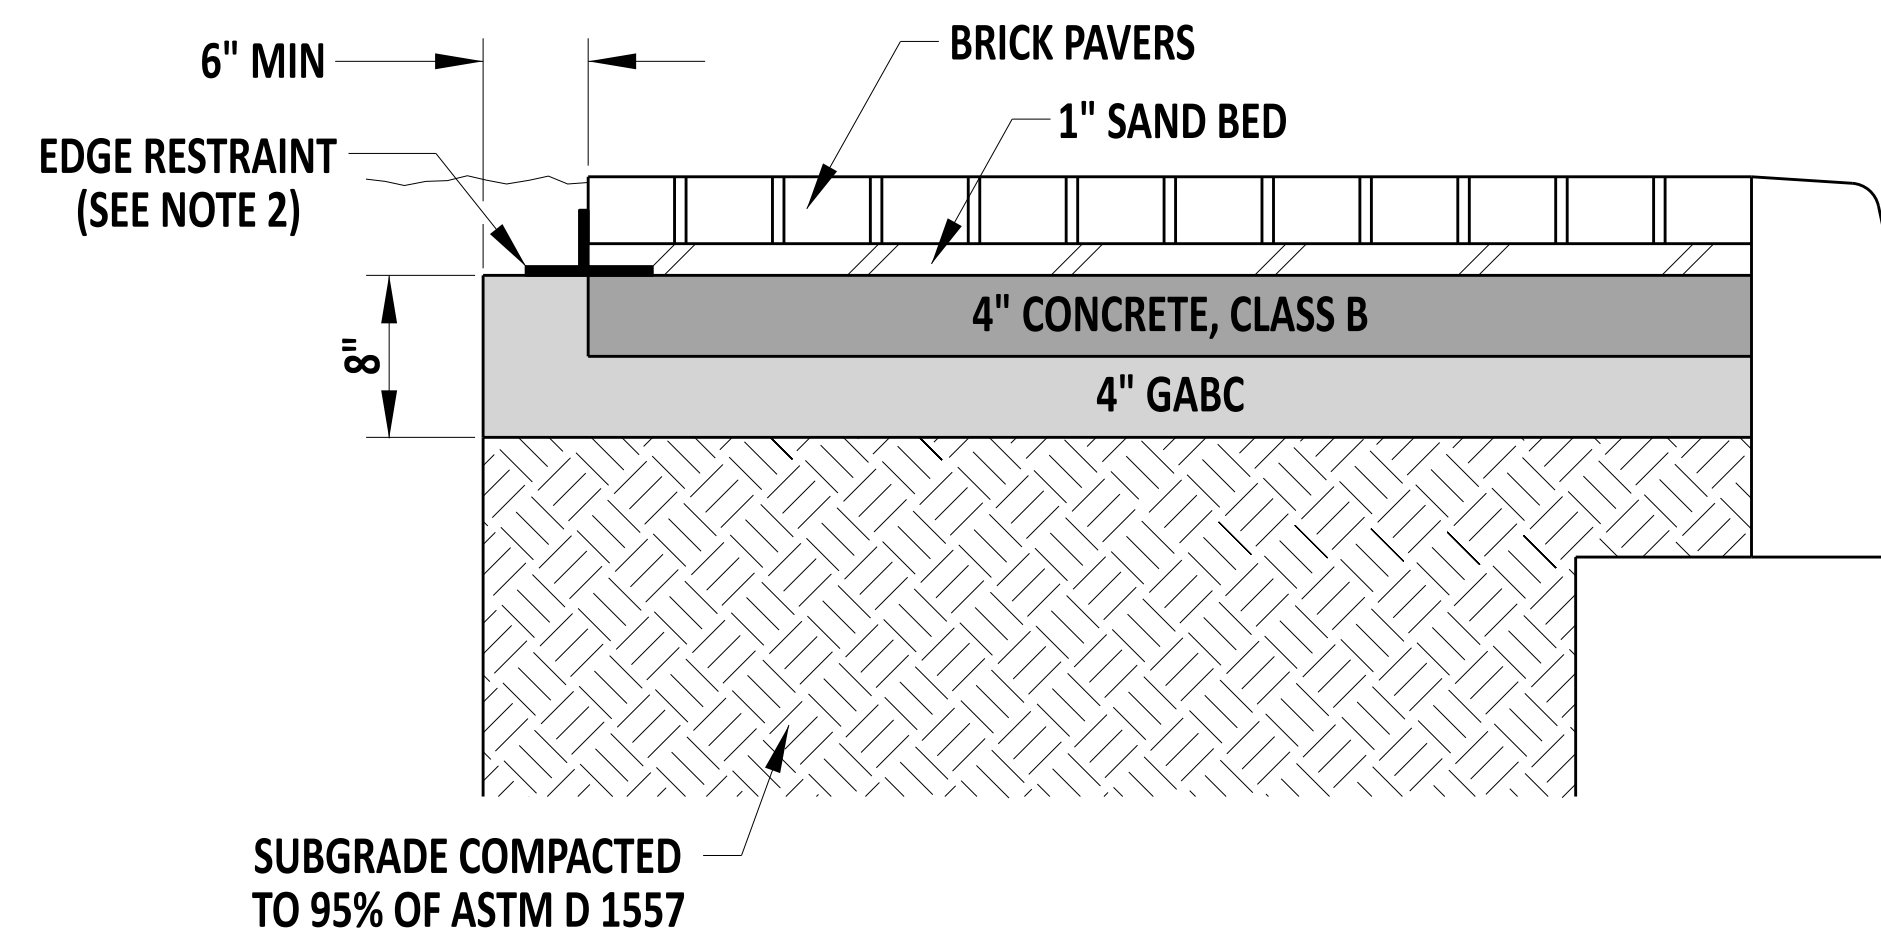

BRICK PAVER SIDEWALK DETAIL

NOTES:

1. WHEN SIDEWALK IS CONFINED BY A RIGID STRUCTURE ON BOTH SIDES, PLACE EXPANSION JOINT MATERIAL FROM TOP OF BRICK TO BOTTOM OF CONCRETE BASE ON AT LEAST ONE SIDE OF THE SIDEWALK.
2. EDGE RESTRAINT TO BE APPROVED BY THE ENGINEER IN THE FIELD AND INSTALLED AS PER MANUFACTURER'S RECOMMENDATIONS.



Andrew Shott
 ENGINEERING SUPPORT 12/22/2023
 DATE
RECOMMENDED

PATTERNED HOT-MIX OR CONCRETE & BRICK PAVER					
STANDARD NO.	M-6 (2024)	SHT.	1	OF	1

REVIEWED *[Signature]* 22 December 2023
 DEPUTY DIRECTOR - DESIGN DATE

APPROVED *[Signature]* 01/11/2024
 CHIEF ENGINEER DATE