



SCALE : NTS

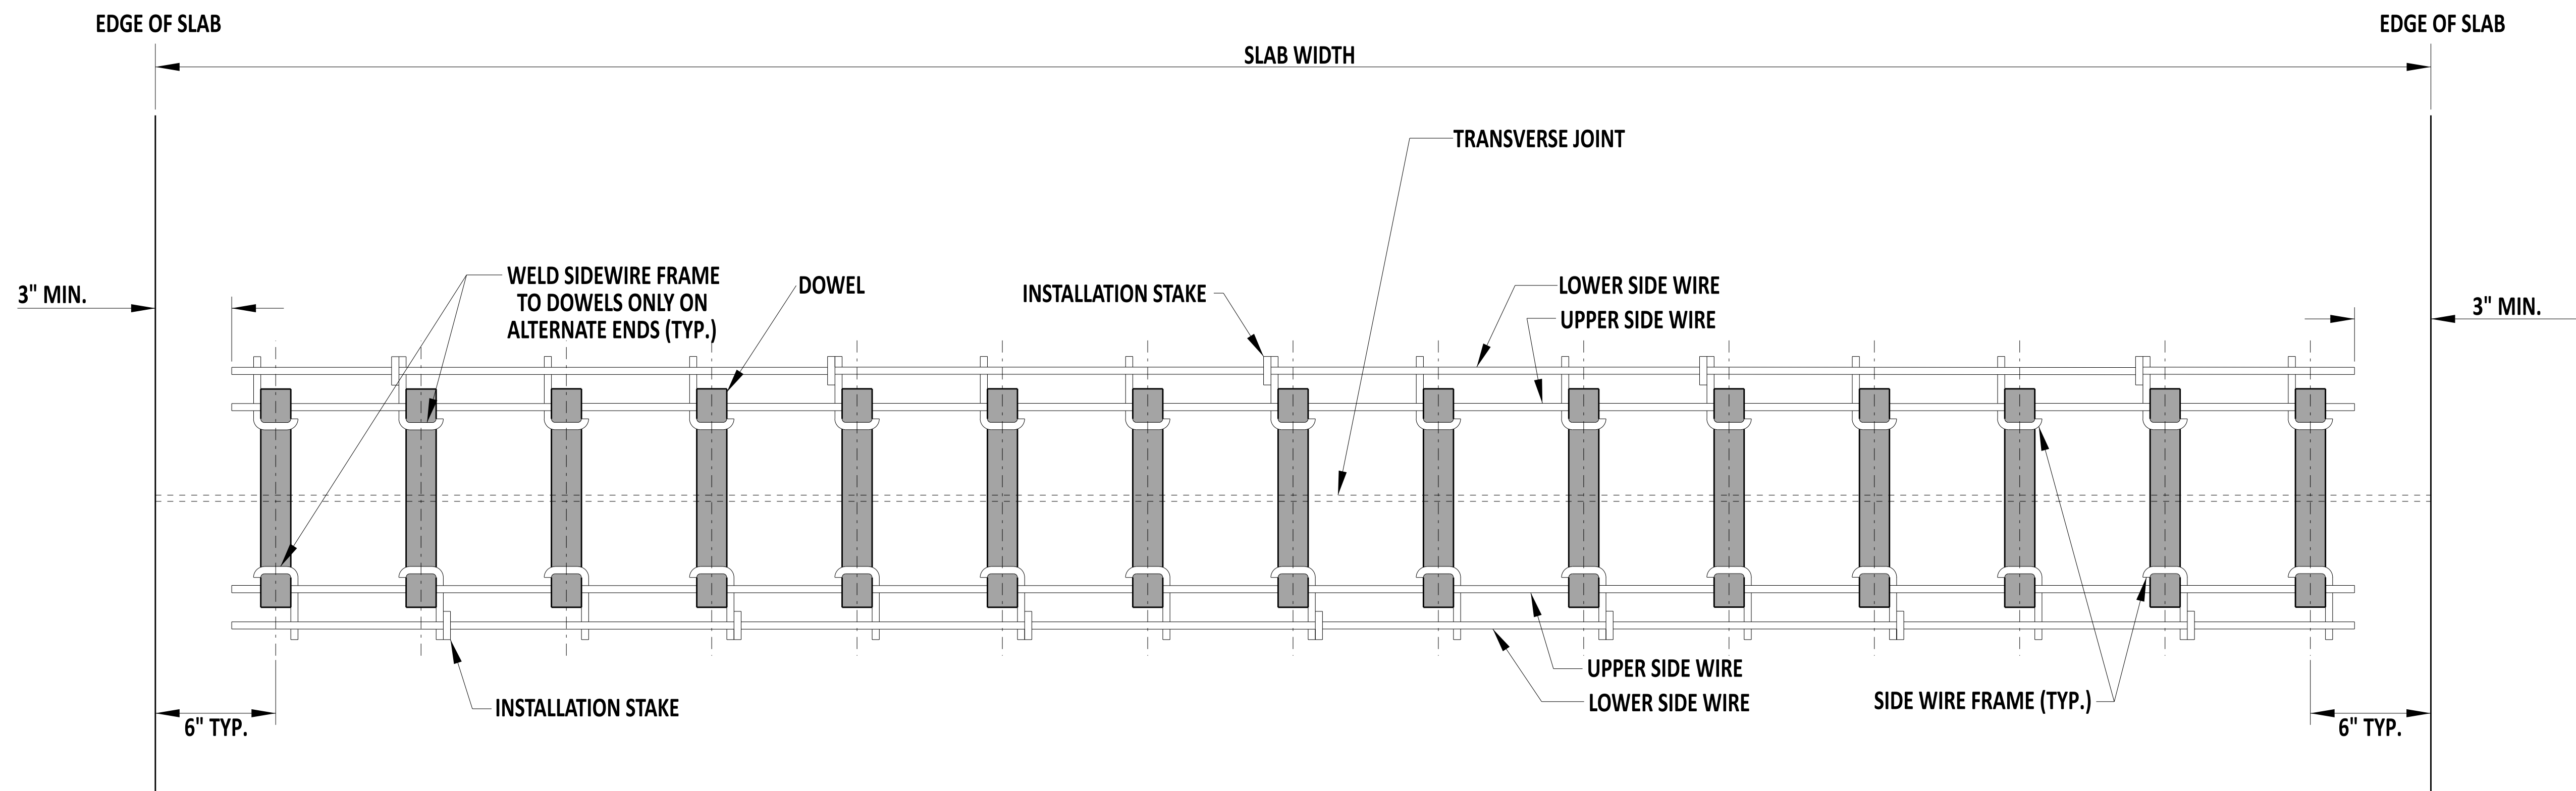

PLAN

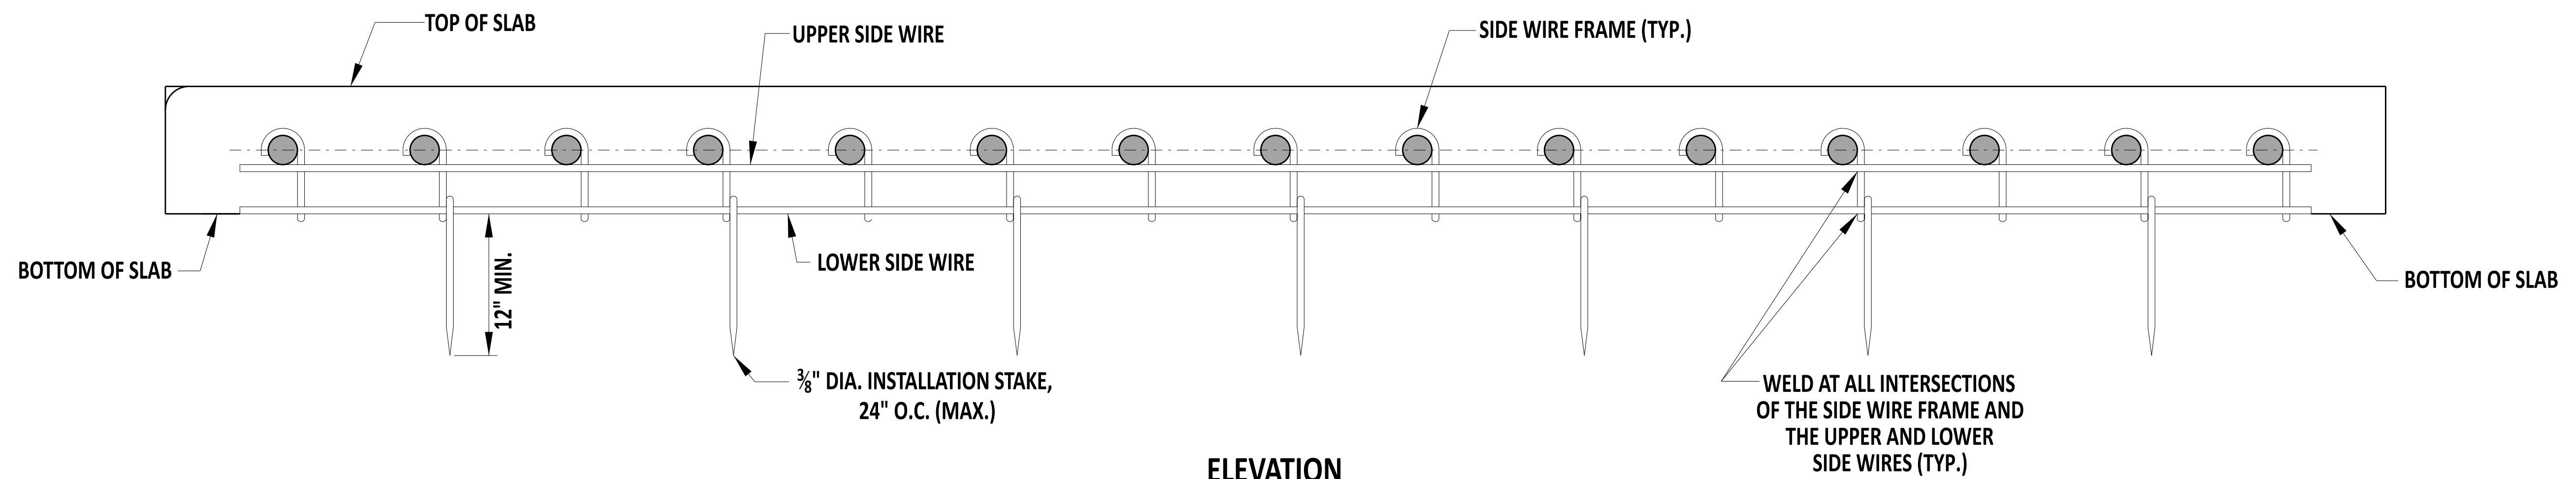

ELEVATION

DOWEL SUPPORT BASKET



Andrew Short
 ENGINEERING SUPPORT
RECOMMENDED
 DATE: 12/22/2023

DOWEL SUPPORT BASKET
 STANDARD NO. P-8 (2024) SHT. 1 OF 1

REVIEWED
 DEPUTY DIRECTOR - DESIGN
 DATE: 22 December 2023
APPROVED
 CHIEF ENGINEER
 DATE: 01/11/2024