


PLAN VIEW

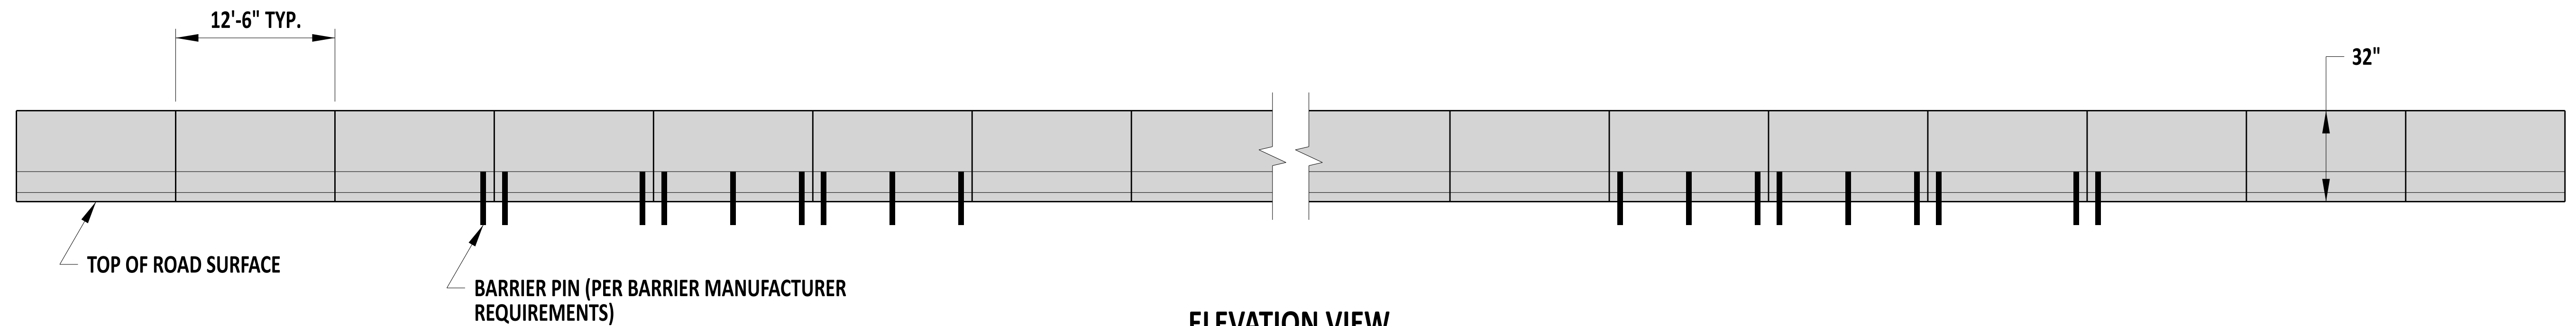

ELEVATION VIEW
(TRAFFIC SIDE OF BARRIER)

NOTES:
1). USE THIS DETAIL IN THE ABSENCE OF MANUFACTURER SPECIFIC DETAILS
FOR TRANSITIONING FROM PINNED OR BOLTED TO UNPINNED BARRIER.



Andrew Short
ENGINEERING SUPPORT
RECOMMENDED
DATE 12/22/2023

PINNED TO UNPINNED TEMPORARY PCC SAFETY BARRIER CONNECTION
STANDARD NO. M-14 (2024)
SHT. 1 OF 1

REVIEWED
APPROVED

22 December 2023
DEPUTY DIRECTOR - DESIGN
DATE
01/11/2024
CHIEF ENGINEER
DATE